



Rockville Campus – Counseling and Advising Building  
Asbestos Survey map update 200403

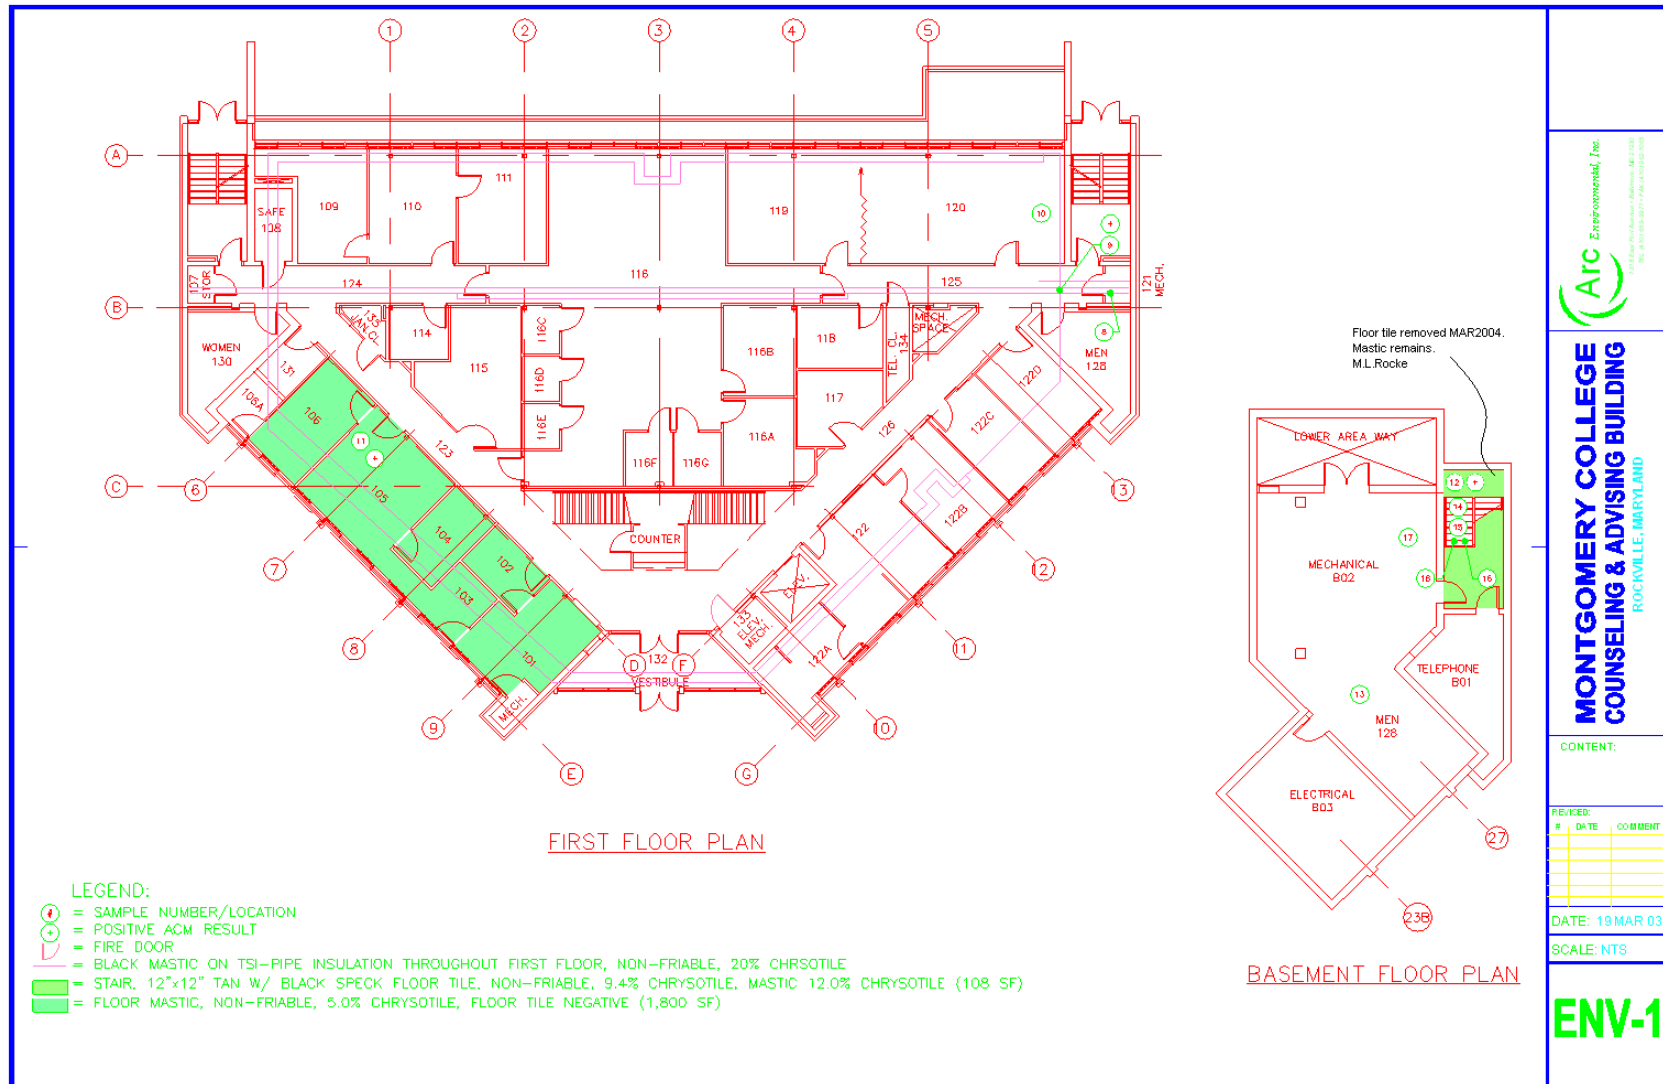

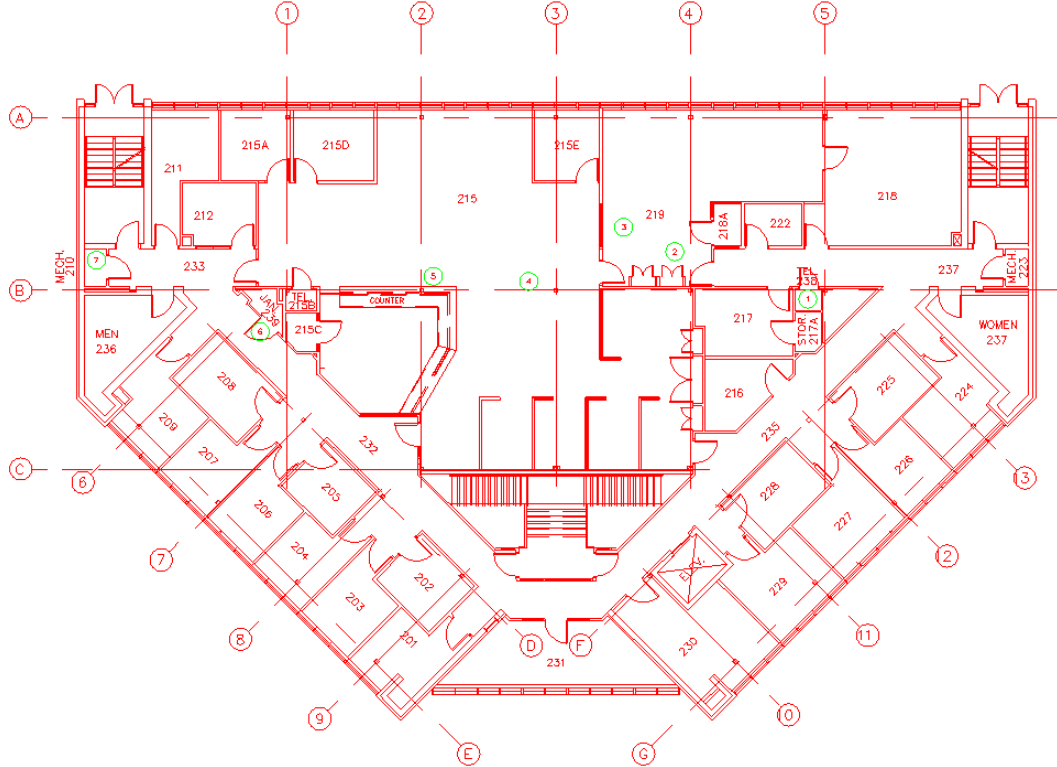

LEGEND:  
 ① = SAMPLE NUMBER/LOCATION  
 No ACM identified.

SECOND FLOOR PLAN



**MONTGOMERY COLLEGE**  
**COUNSELING & ADVISING BUILDING**  
 ROCKVILLE, MARYLAND

CONTENT:

REVISED:	DATE	COMMENT

DATE: 19 MAR 03

SCALE: NTS

**ENV-2**