


Rockville Campus – Physical Education
Asbestos Survey Update 2012

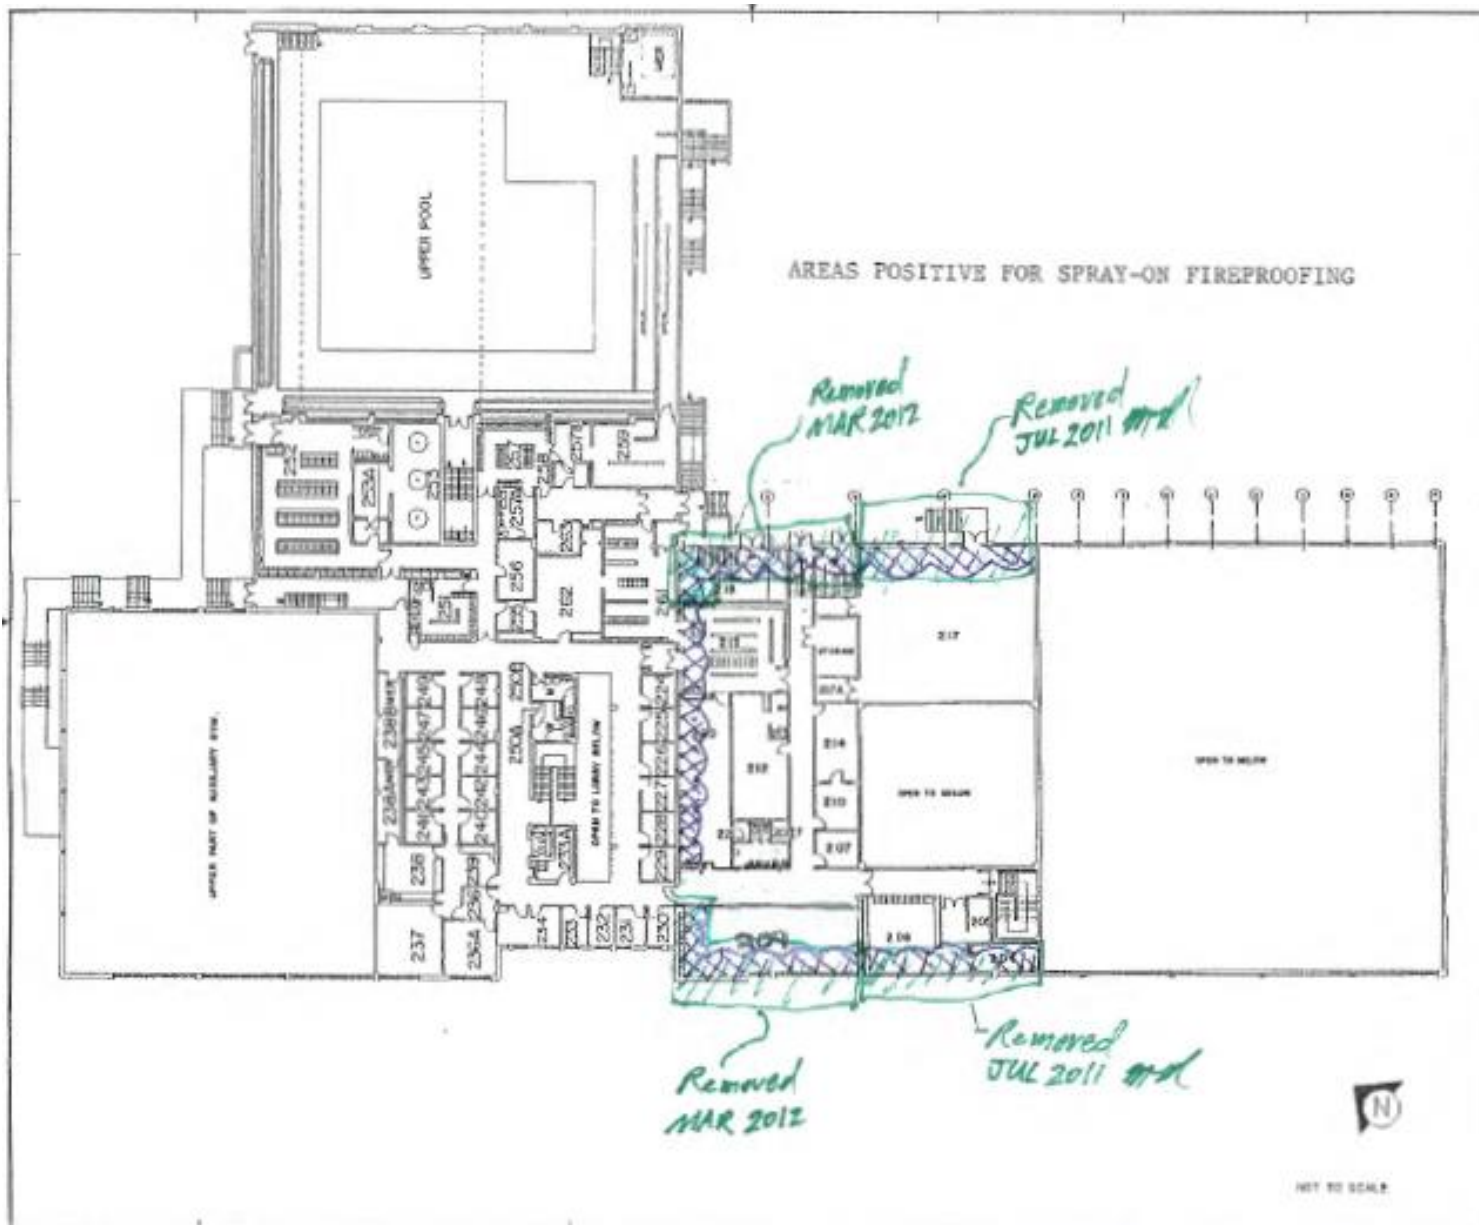

Montgomery College
 1400 University Blvd.
 Rockville, MD 20850
 Phone: (301) 782-1000
 Fax: (301) 782-1001


Scale: 1/4" = 1'-0"
 Project No.:
 Drawing No.:
 Date:

No. Description
 1. 2. 

Project Title: **PHYSICAL EDUCATION BLDG.**
 Project No.:
 Drawing No.:
 Date:

Project Title: **SECOND FLOOR PLAN**
 Project No.:
 Drawing No.:
 Date:

Project Title: **A-2**
 Project No.:
 Drawing No.:
 Date:

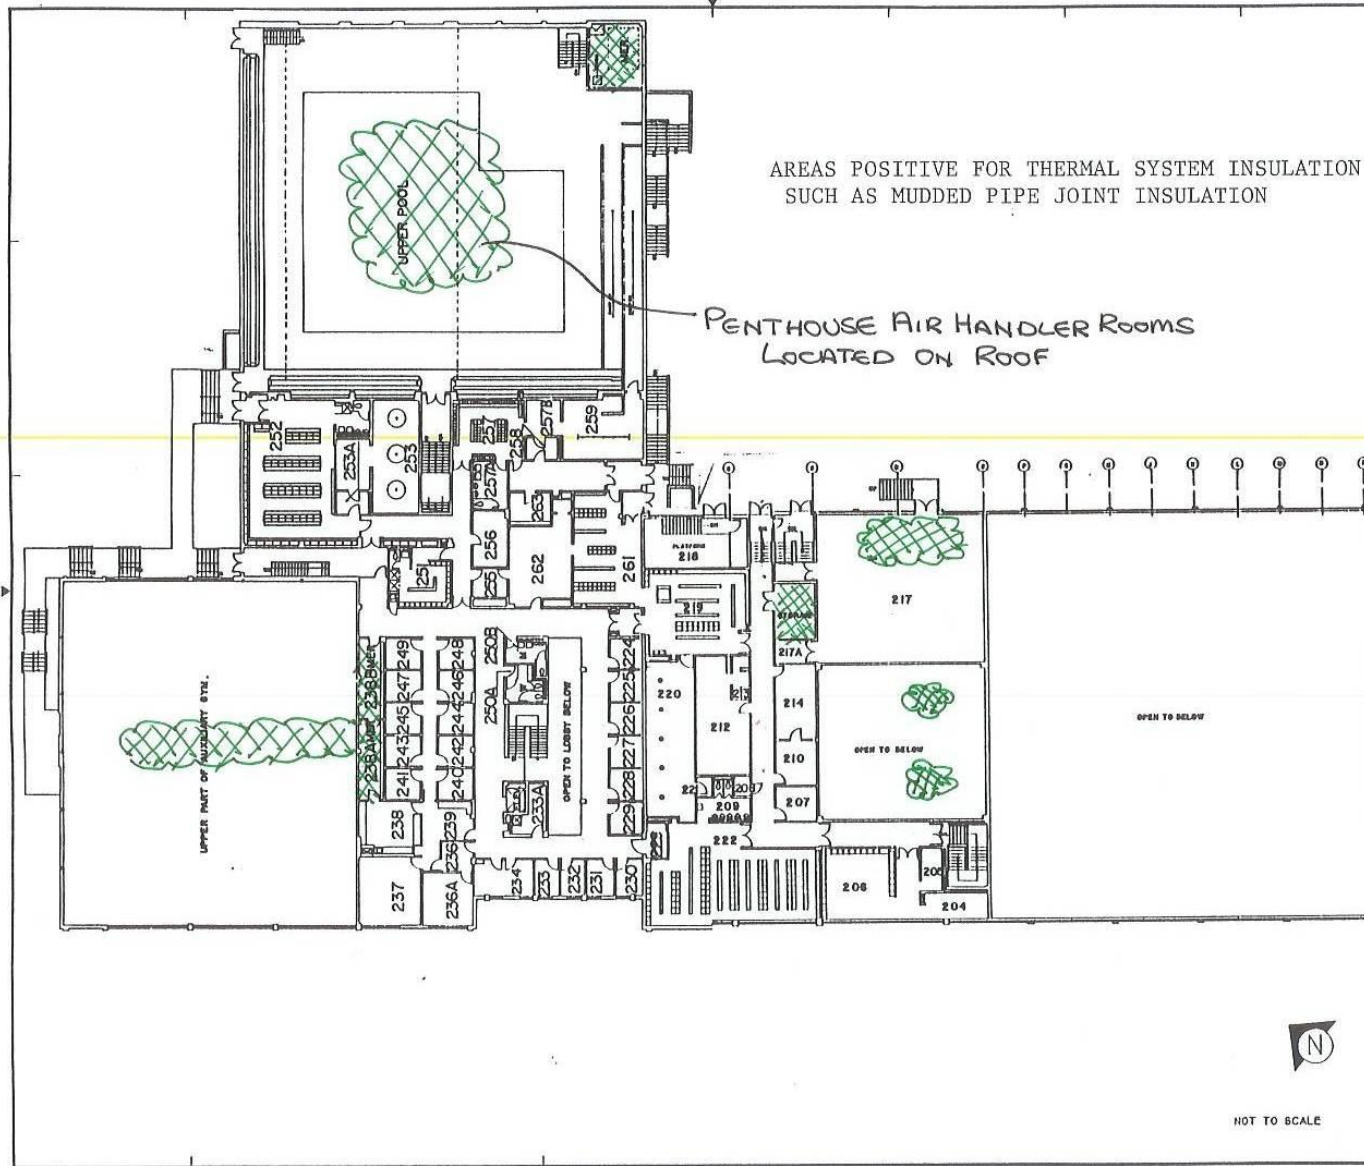

Montgomery College
 Central Administration
 Office of Facilities
 900 Humphreys Drive
 Rockville, Md. 20850
 Telephone: (301)-351-7363


Drawn By: _____
 Designed By: _____
 Checked By: _____
 Approved By: _____

No. Description Date
 Revisions
 Location Map

Project Title: ROCKVILLE CAMPUS
 800 HUNPHREYS STREET
 ROCKVILLE, MARYLAND 20850
 PHYSICAL EDUCATION BLDG

Drawing Title
 SECOND FLOOR PLAN

Scale: N/A
 Project No. _____
 Drawing Number
 A-2

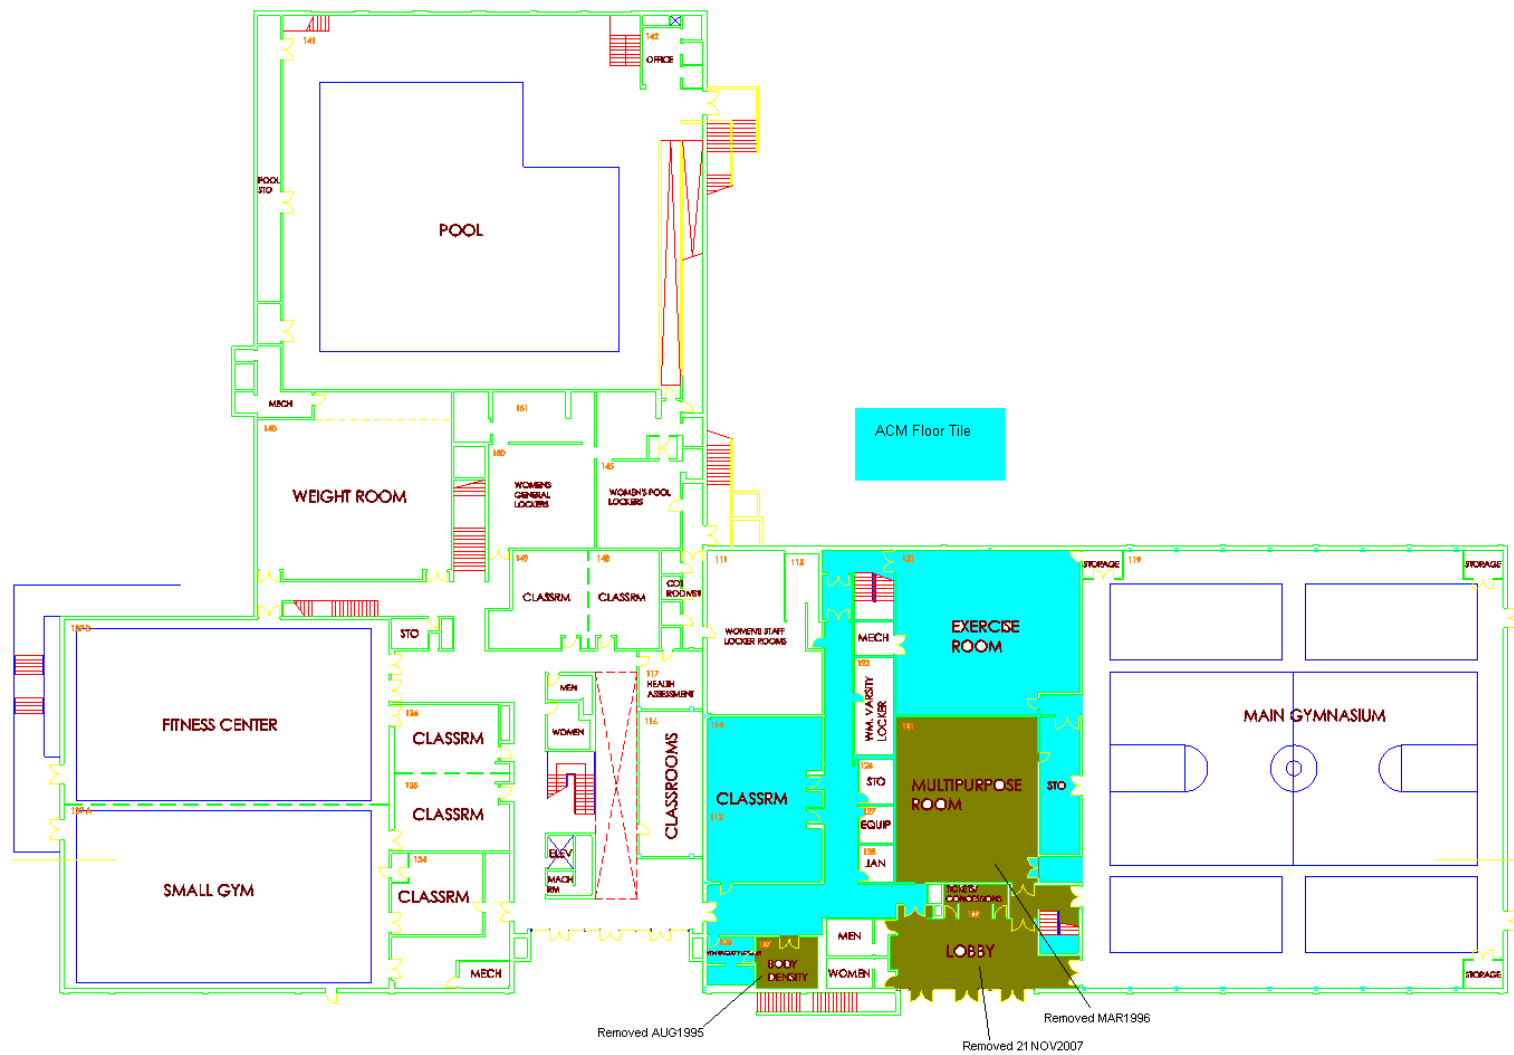


Rockville Campus - Physical Education Building
 Survey 05JUN1992
 Floor Tile containing asbestos


FIRST FLOOR PLAN

MONTGOMERY COLLEGE
ROCKVILLE CAMPUS
PHYSICAL EDUCATION BUILDING

FIRST FLOOR PLAN

 CEILING TILE REPLACED
(NON-ACM)

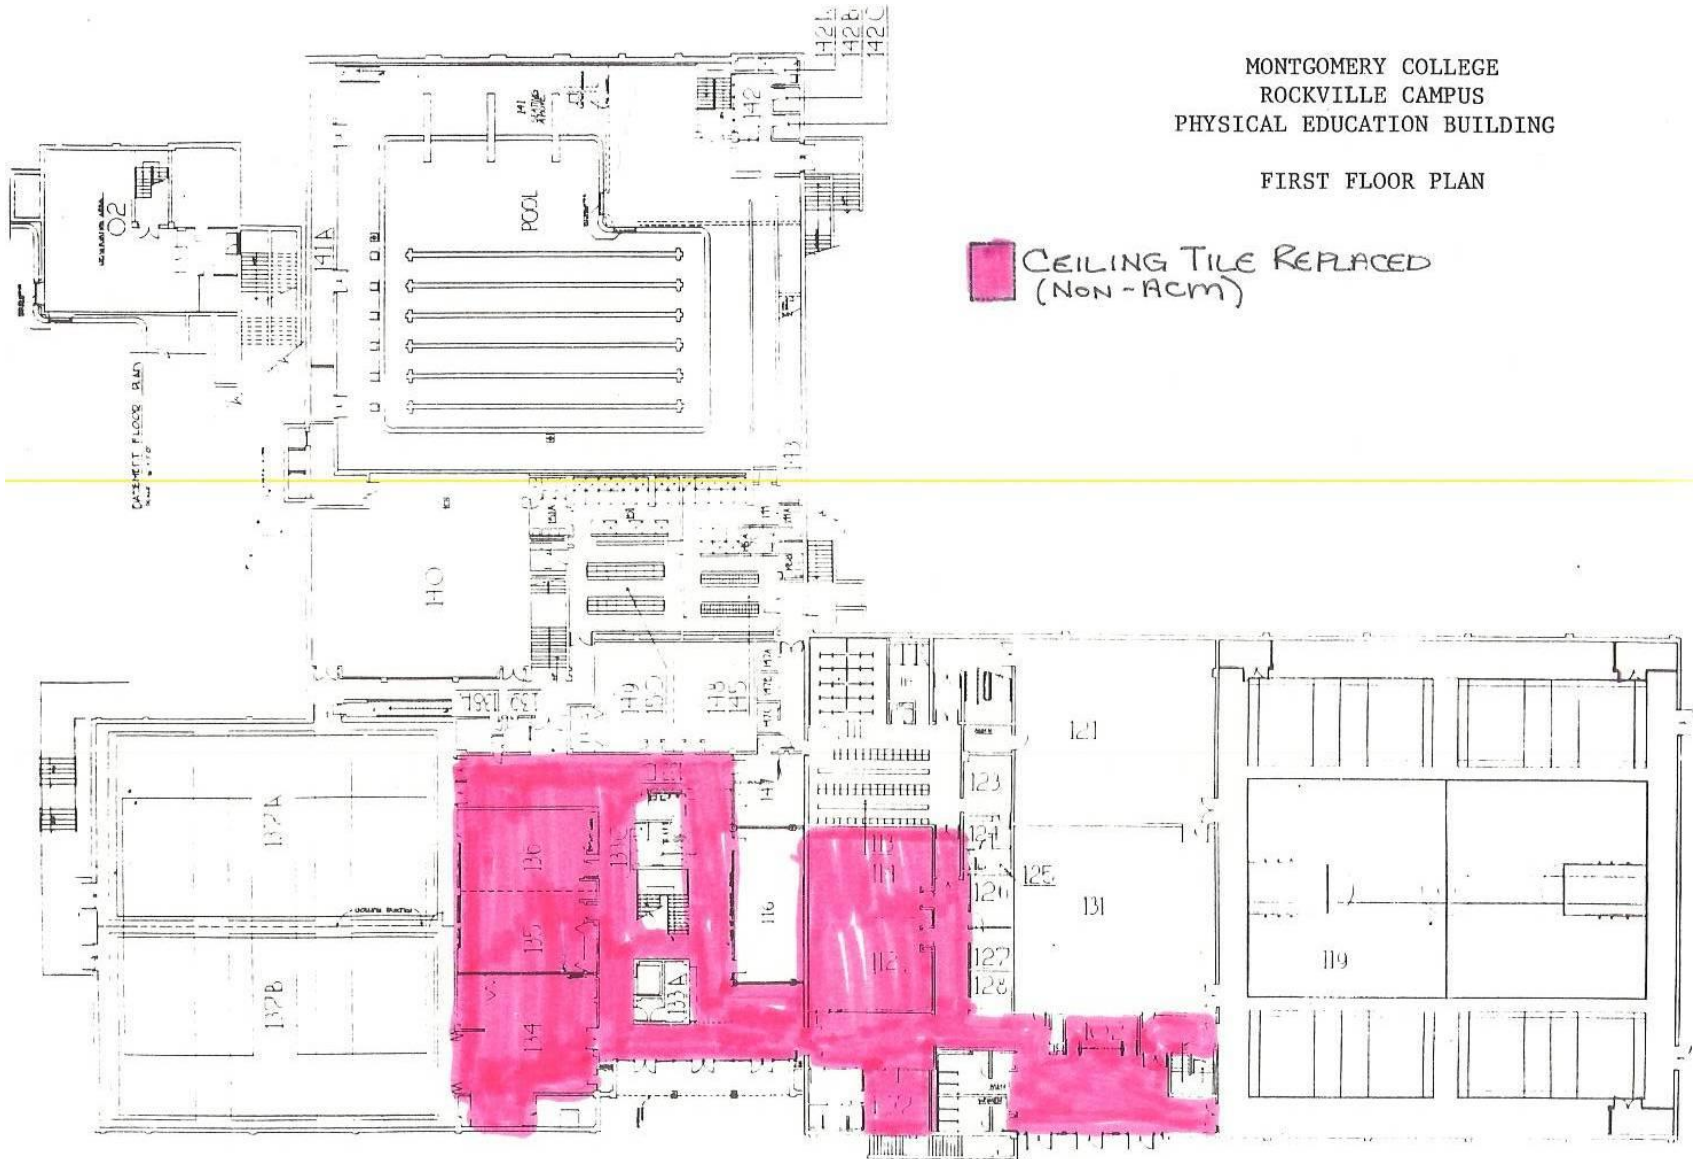

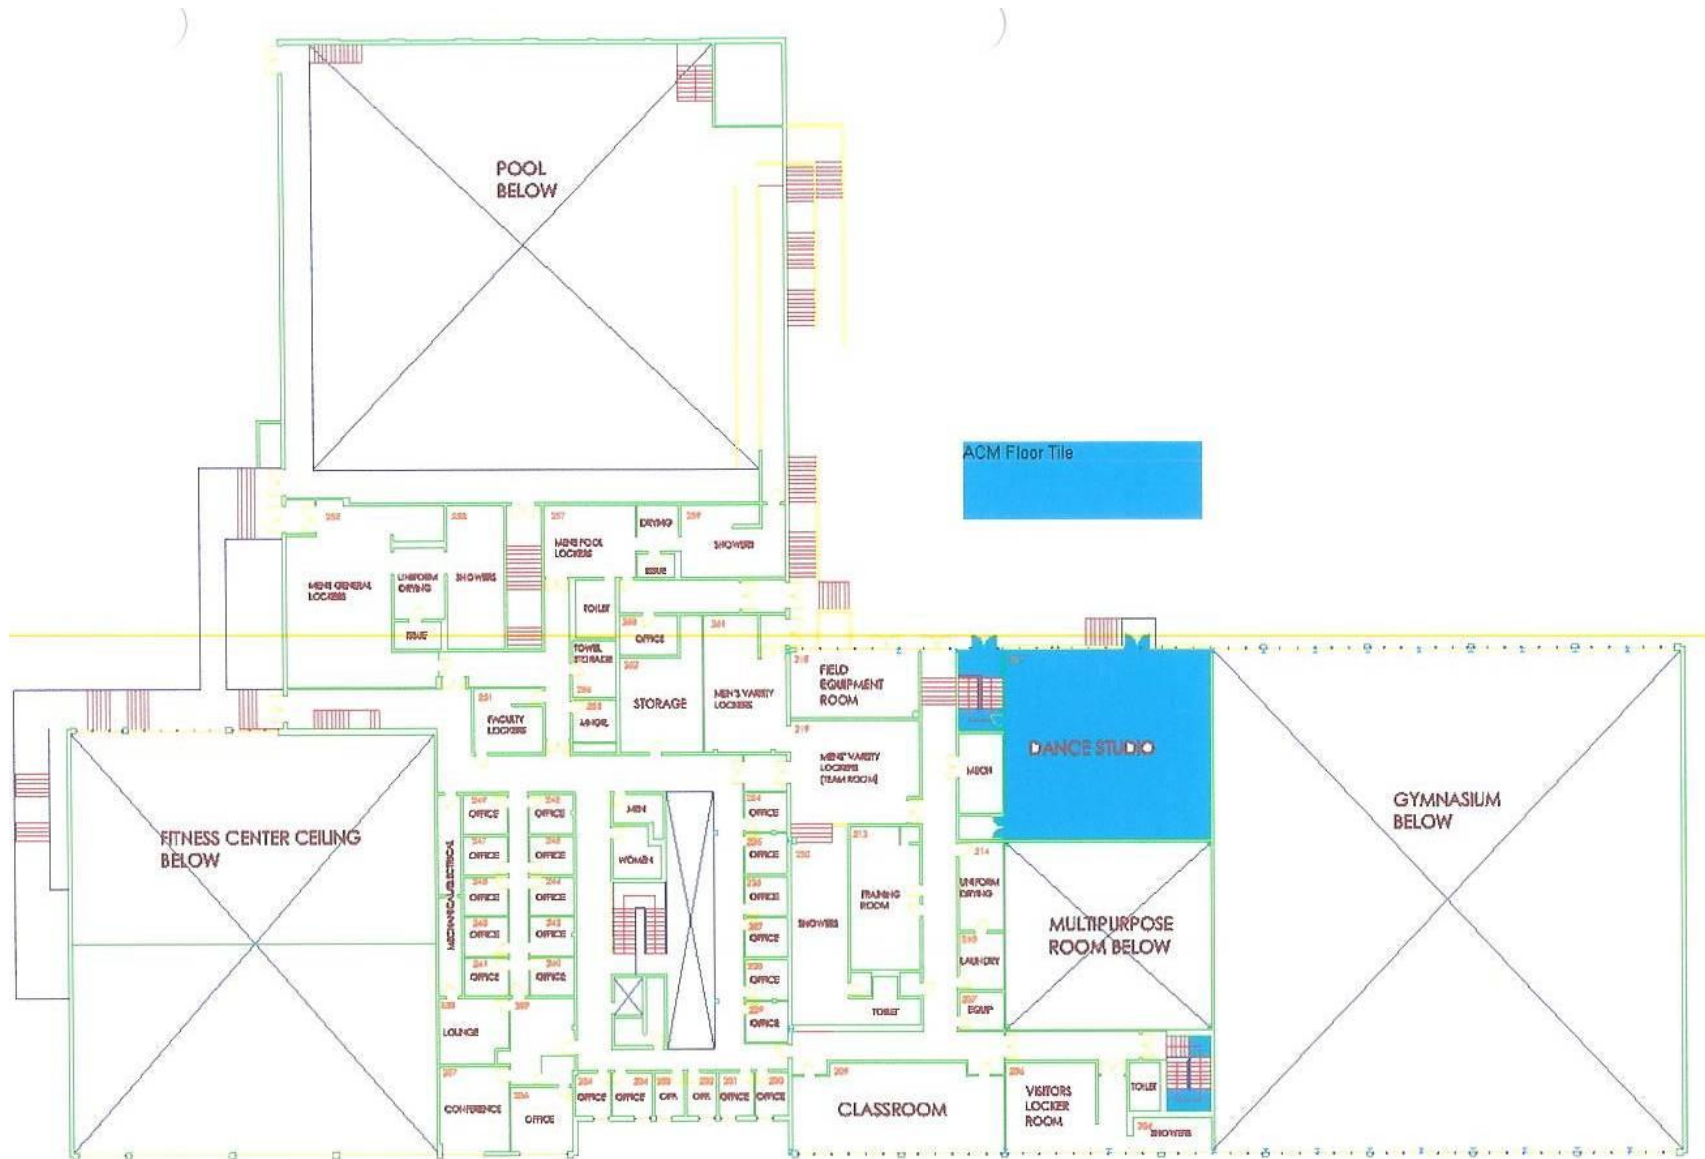

Rockville Campus - Physical Education Building
 Survey 05JUN1992
 Floor Tile containing asbestos