
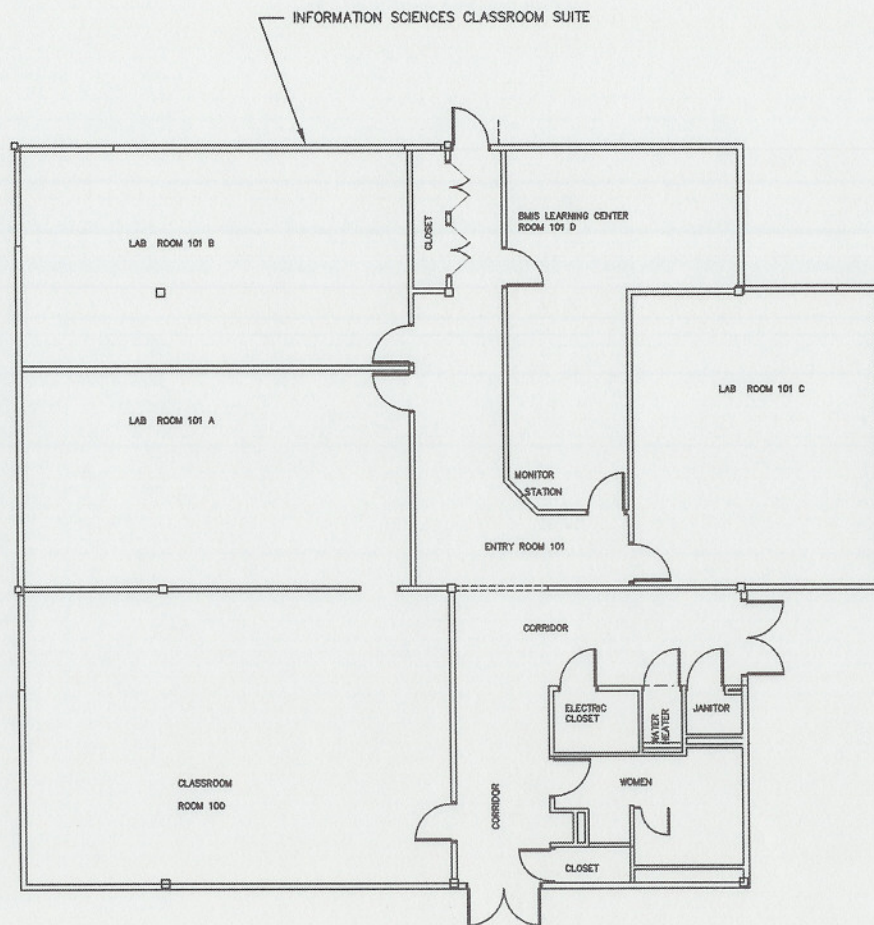


 

Central Administration
Office of Facilities
201 Huntington Dr.
Rockville, Md. 20850
Telephone: (301) 355-1363

Drawn By: _____
Designed By: _____
Notes: _____

KAS BMS Lab Reno - 101D 3/07

No. Description Date
Revisions
Location Map


Project Title
PAVILION 1 (P1)



PAVILION 1 (P1)
Drawing Title
1ST FLOOR

Scale:
Project No. Drawing Number
Date 1/07 A-1

updated floor plans

MC Facilities No. B / Master Drawings / Labano Park/P1 (IS)-Information Sciences Pavilion/P1_MAS.DWG

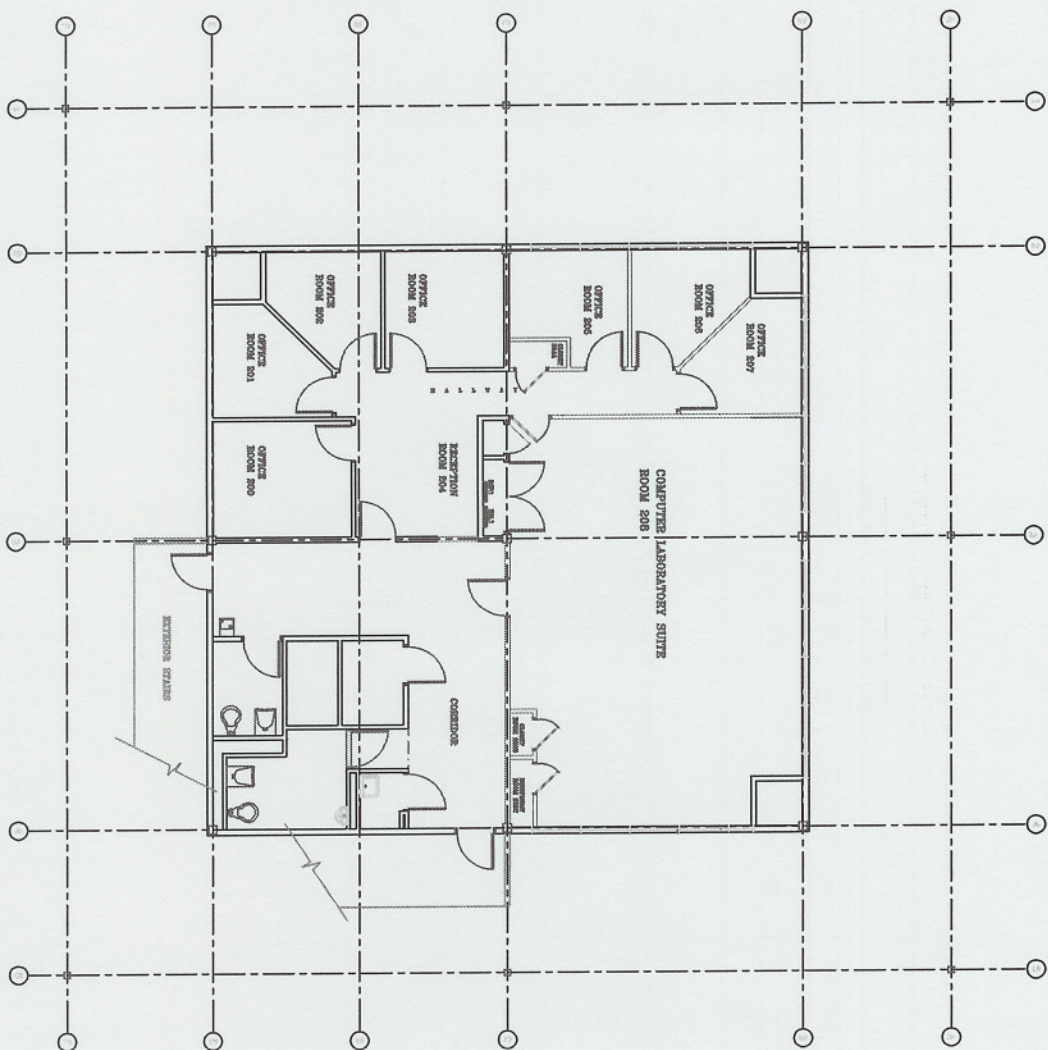

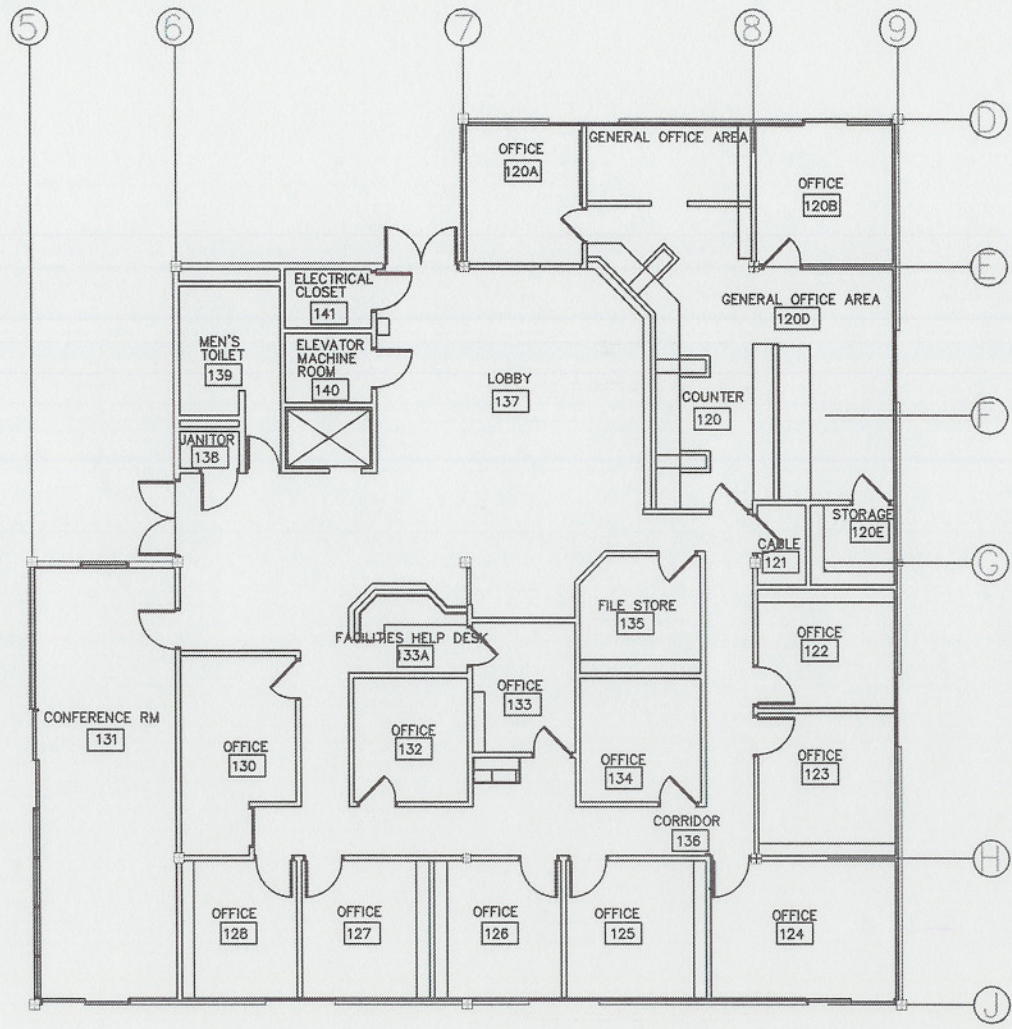 

P2: FIRST FLOOR - FACILITIES
scale: 1/4" = 1'-0"

Montgomery College
Central Administration
Office of Facilities
5500 Rangemont Drive
Silver Spring, MD 20906
Telephone: (301) 785-5730

Drawn By: Cld By:
Designed By: Approved By:
Notes

KAS	1st Fl Reno for Facilities	2/07
KAS	2nd Fl Reno for BMS	3/07

No.	Description	Date
Revisions		
Location Map		

Project Title: Takoma Park Campus
7500 Takoma Avenue
Takoma Park, MD


P2 Building

Drawing Title
FIRST FLOOR

Scale:	Drawing Number
Project No.	A-1
Date	3/07

MC Facilities No. B / Master Drawings/Takoma Park/P2 - Facilities & BMS Position/P2_ML.dwg

INFORMATION SCIENCES PAVILION

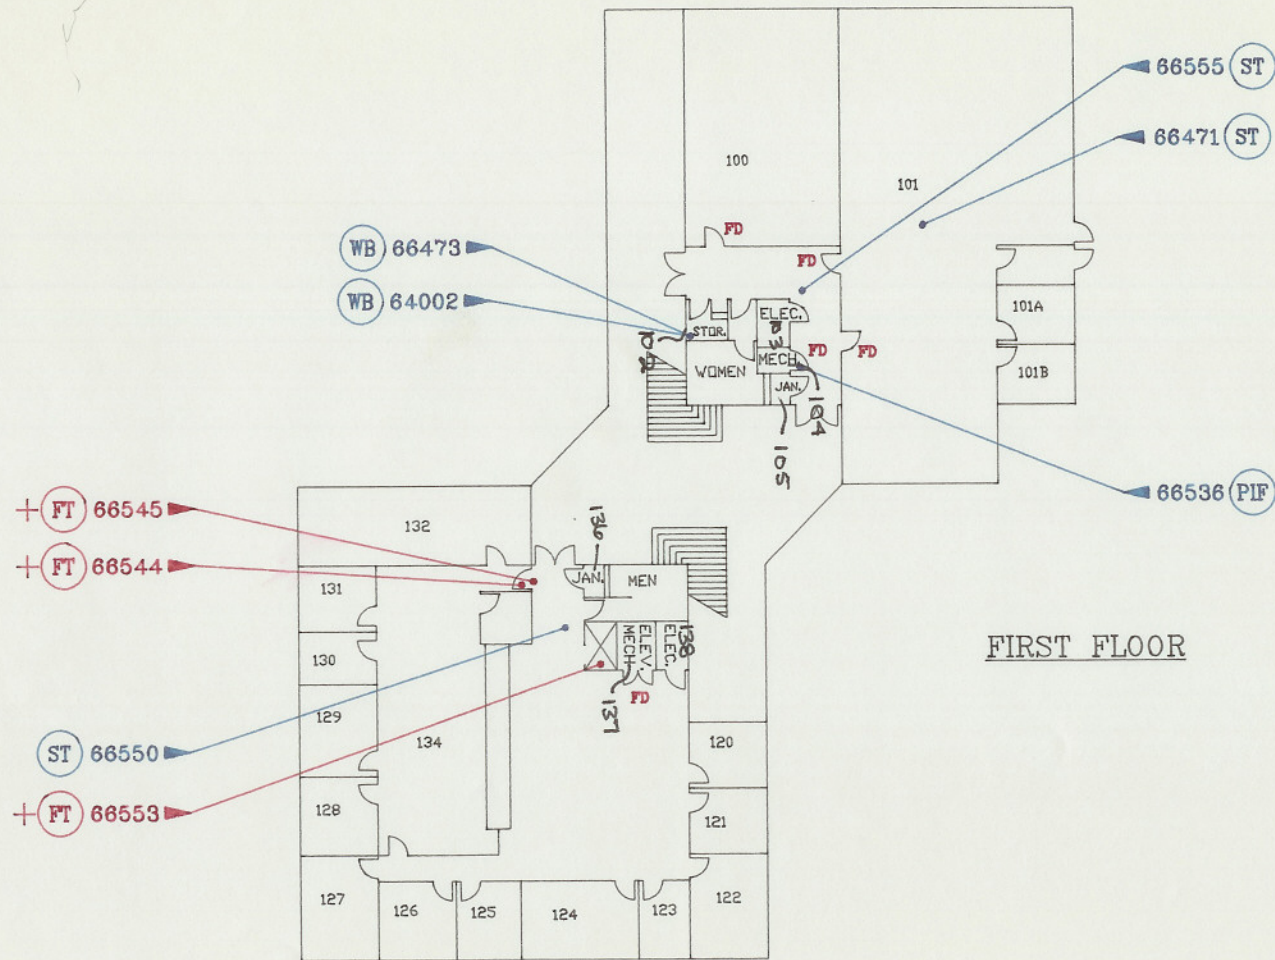

FIRST FLOOR

LEGEND

- (FT) FLOOR TILE
- (PIF) PIPE FITTING INSULATION
- (ST) SUSPENDED CEILING TILES
- (WB) WALL BOARD
- (+) DENOTES POSITIVE RESULTS
- FD FIRE DOOR (ASSUMED TO CONTAIN ASBESTOS)

STUDENT SERVICES PAVILION



SCALE: 1" = 30'

DYNAMAC
CORPORATION

MONTGOMERY COLLEGE
TAKOMA PARK CAMPUS
ASBESTOS INVENTORY

APPROVED:


SAMPLE LOCATIONS
BUILDING: INFORMATION SCIENCES
STUDENT SERVICES

DATE: 06/03/91

DRAWING NO.: SSIS-1S

INFORMATION SCIENCES PAVILION

FLOOR TILE REMOVED 01/13/95 -
MASTIC REMAINS UNDER NEW
FLOOR TILE & MASTIC.

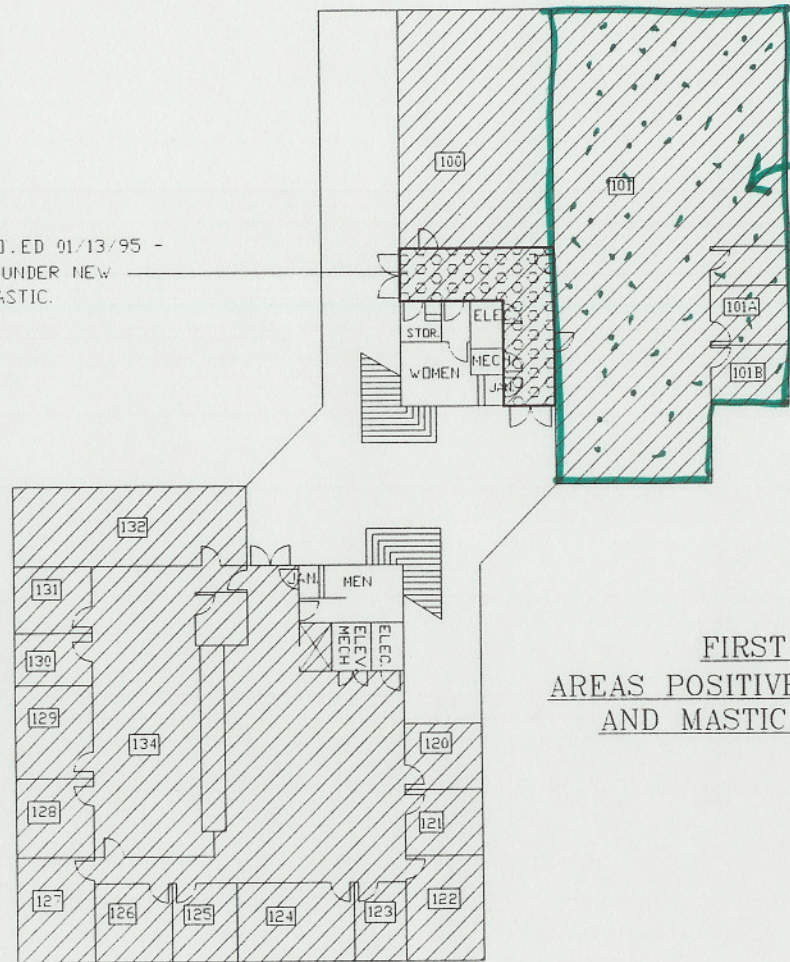

7/2/99
REINSPECTED
(UNDER CARPET)
NO FLOOR TILE
OR MASTIC IN
THIS AREA

FIRST FLOOR
AREAS POSITIVE FOR FLOOR TILE
AND MASTIC (ASSUMED)

STUDENT SERVICES PAVILION



SCALE: 1" = 30'

DYNAMAC
CORPORATION

APPROVED:


DATE: 06/03/91

MONTGOMERY COLLEGE
TAKOMA PARK CAMPUS
ASBESTOS INVENTORY

SAMPLE LOCATIONS
BUILDING: INFORMATION SCIENCES
STUDENT SERVICES

DRAWING NO.: SSIS-1FT

INFORMATION SCIENCES PAVILION

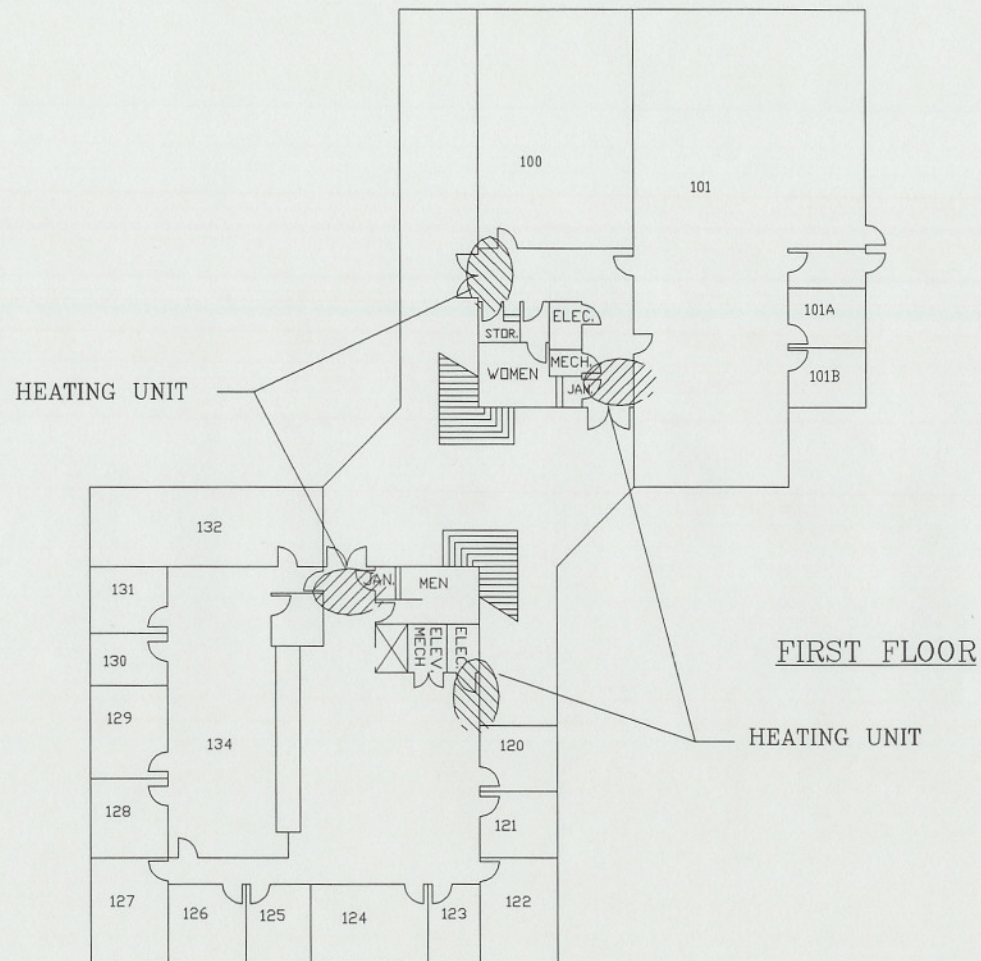

STUDENT SERVICES PAVILION

AREAS POSITIVE FOR THERMAL SYSTEM INSULATION BOARD
INSIDE CEILING MOUNTED HEATING UNITS.



DYNAMAC
CORPORATION

MONTGOMERY COLLEGE
TAKOMA PARK CAMPUS
ASBESTOS INVENTORY

APPROVED:


SAMPLE LOCATIONS
BUILDING: INFORMATION SCIENCES
STUDENT SERVICES

SCALE: 1" = 30'

DATE: 06/03/91

DRAWING NO.: SSIO-TS1

INFORMATION SCIENCES PAVILION

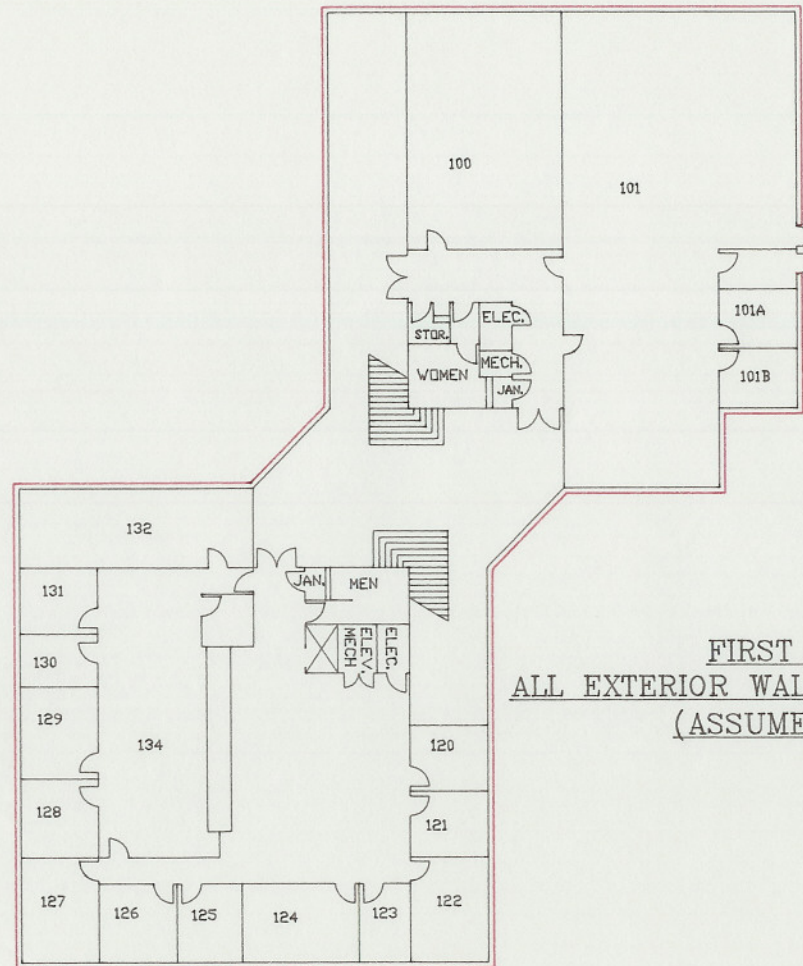

FIRST FLOOR
ALL EXTERIOR WALLS COVERED WITH TRANSITE PANELS
(ASSUMED ACBM)

STUDENT SERVICES PAVILION



SCALE: 1" = 30'

DYNAMAC
CORPORATION

MONTGOMERY COLLEGE
TAKOMA PARK CAMPUS
ASBESTOS INVENTORY


APPROVED:

SAMPLE LOCATIONS
BUILDING: INFORMATION SCIENCES
STUDENT SERVICES

DATE: 06/03/91

DRAWING NO.: SS1S-E1

INFORMATION SCIENCES PAVILION

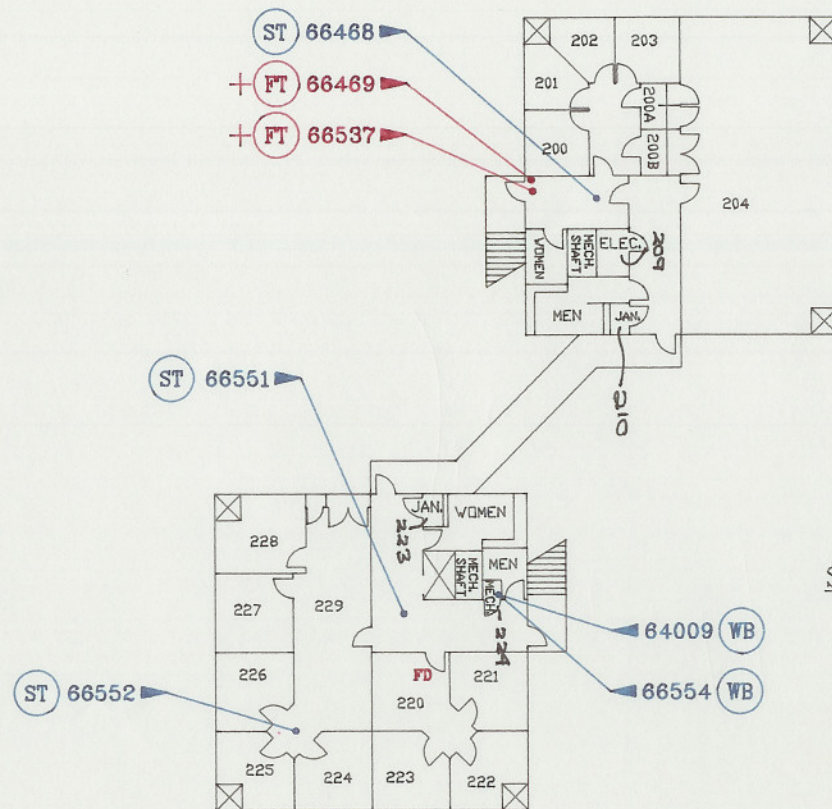

SECOND FLOOR

LEGEND

- (FT) FLOOR TILE
- (ST) SUSPENDED CEILING TILES
- (WB) WALL BOARD
- (+) DENOTES POSITIVE RESULTS
- FD FIRE DOOR (ASSUMED TO CONTAIN ASBESTOS)


STUDENT SERVICES PAVILION




DYNAMAC CORPORATION	MONTGOMERY COLLEGE TAKOMA PARK CAMPUS ASBESTOS INVENTORY
APPROVED:	SAMPLE LOCATIONS BUILDING: INFORMATION SCIENCES STUDENT SERVICES
DATE: 06/03/91	DRAWING NO.: SSIS-2S

SCALE: 1" = 30"

INFORMATION SCIENCES PAVILION

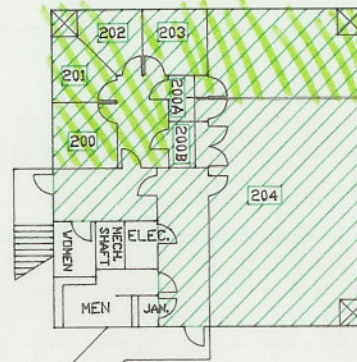

- Floor tile removed from offices
on 2nd floor of Information Services Pavilion (P1)
04 JUN 2007
MOR

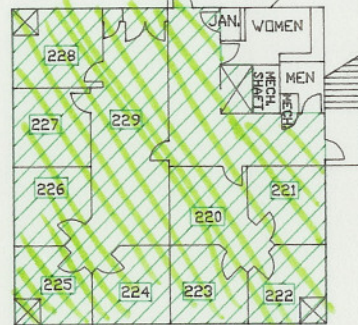

All floor tile removed
from Student Services Pavilion (P2)
2nd floor - on 12 MAR 2007 MOR

SECOND FLOOR AREAS POSITIVE FOR FLOOR TILE AND MASTIC (ASSUMED)

STUDENT SERVICES PAVILION



SCALE: 1" = 30'

DYNAMAC
CORPORATION

MONTGOMERY COLLEGE
TAKOMA PARK CAMPUS
ASBESTOS INVENTORY


APPROVED:

SAMPLE LOCATIONS
BUILDING: INFORMATION SCIENCES
STUDENT SERVICES

DATE: 06/03/91

DRAWING NO.: SSIS-2FT

INFORMATION SCIENCES PAVILION

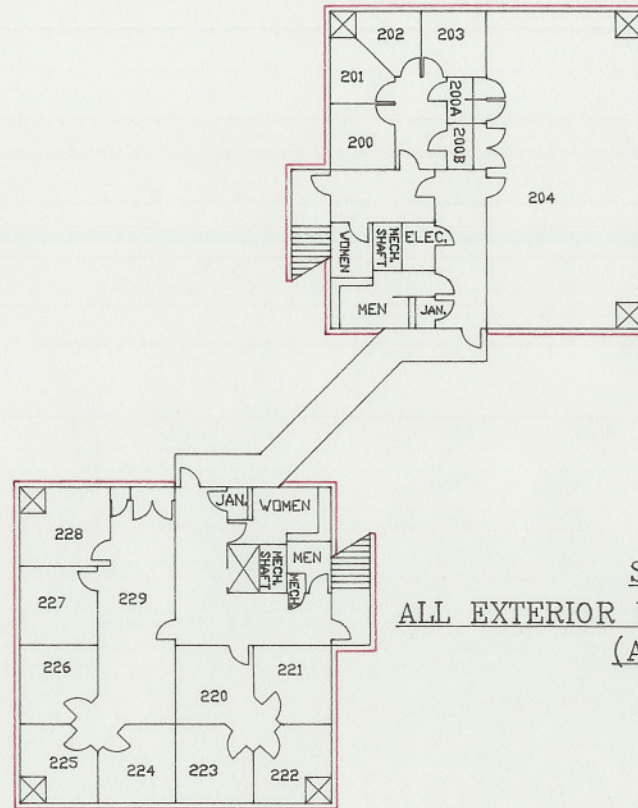

SECOND FLOOR

ALL EXTERIOR WALLS COVERED WITH TRANSITE PANELS
(ASSUMED ACBM)

STUDENT SERVICES PAVILION



SCALE: 1" = 30'

DYNAMAC
CORPORATION

MONTGOMERY COLLEGE
TAKOMA PARK CAMPUS
ASBESTOS INVENTORY

APPROVED:

SAMPLE LOCATIONS
BUILDING: INFORMATION SCIENCES
STUDENT SERVICES

DATE: 06/03/91

DRAWING NO.: SSIS-E2