

MONTGOMERY COLLEGE
Office of Facilities

December 19, 2001

ASBESTOS MATERIAL SURVEY REPORT
ROCKVILLE CAMPUS
MUSIC BUILDING

AMENDMENT #1

DATE: December 19, 2001

In conjunction with the renovation of the building, **ALL** asbestos-containing materials located in the Music Building have been removed.


The asbestos-containing materials were removed as of April, 2001 by:

BARCO Enterprises, Inc.
P.O. Box 0074
11200 Pulaski Hwy.
White Marsh, MD 21164

Contract No. 352
Amount of Contract : \$121,000.00



Sharon L. Draper
AHERA/ASHERA Inspector/Mgmt Planner
Tufts University
Certification No. 8804-01-012
Aerosol Monitoring & Analysis, Inc.
Certification No. 057058

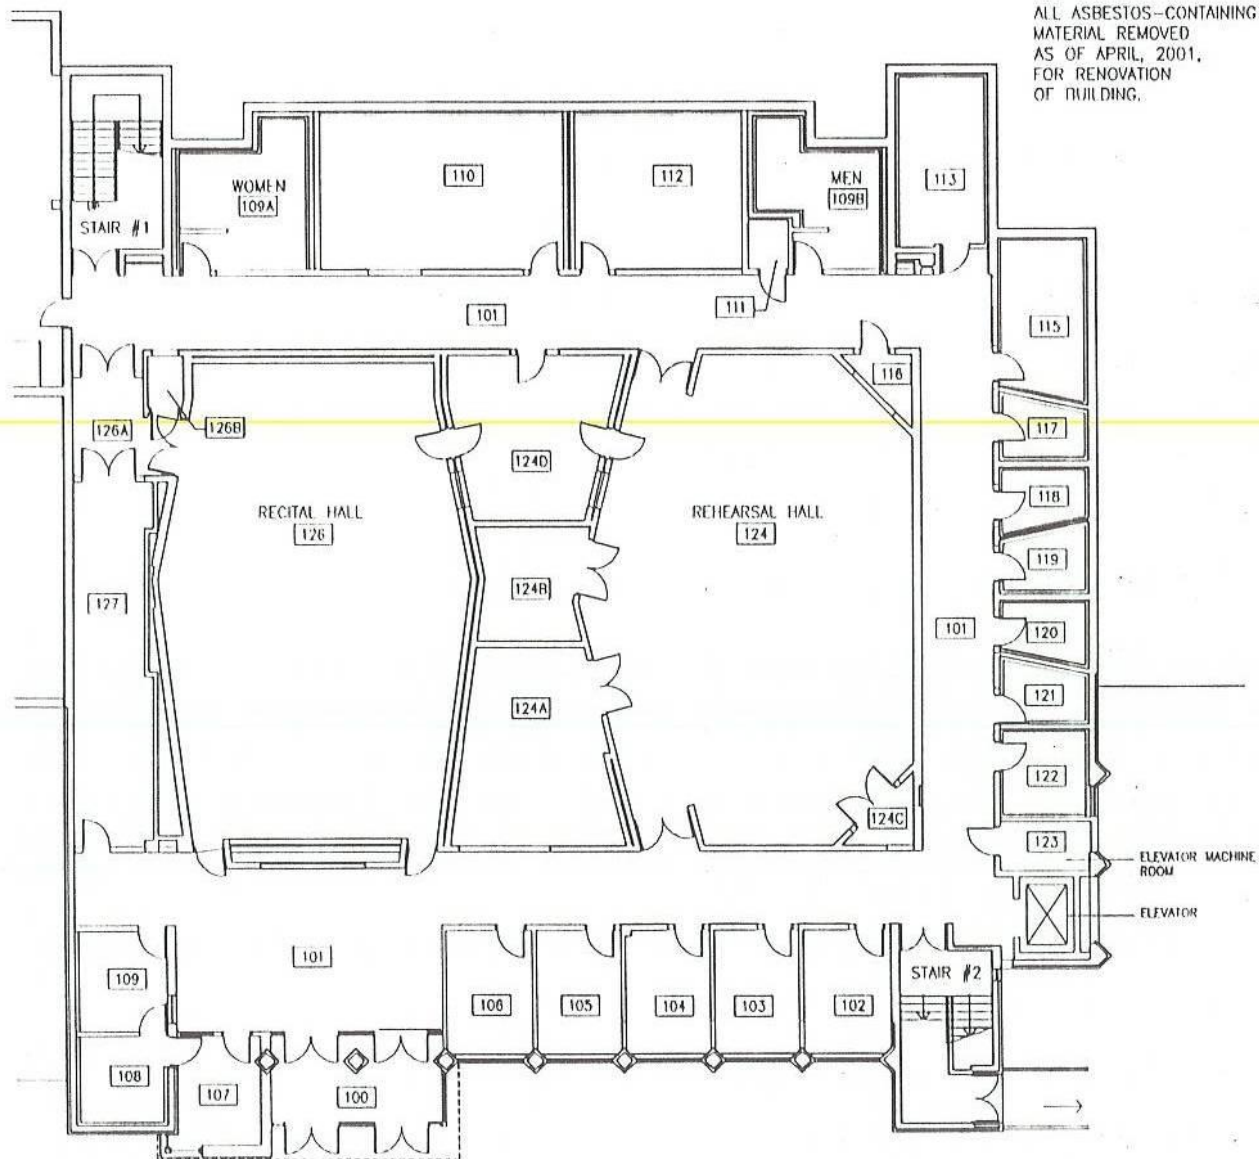

ALL ASBESTOS-CONTAINING
MATERIAL REMOVED
AS OF APRIL, 2001.
FOR RENOVATION
OF BUILDING.



Montgomery
College

Control Administration
Office of Facilities
900 Hungerford Drive
Providence, RI 02860
Telephone: (301)-261-7363

Theresa Dye & Robert

Old 1791

Designed By _____

1	2	
---	---	---	---	---	---	---	---	---	----	----	-----	-----	

1. Nutrition

[illegible]

No.	Description
	Services
	Insurance

Project Title	Rockville Campus 51 Mannoke Street Rockville, MD 20850
---------------	--

MUSIC BUILDING


Evening Title

FIRST FLOOR PLAN


Scale	NOI TO SCALE
-------	--------------

744

A-1

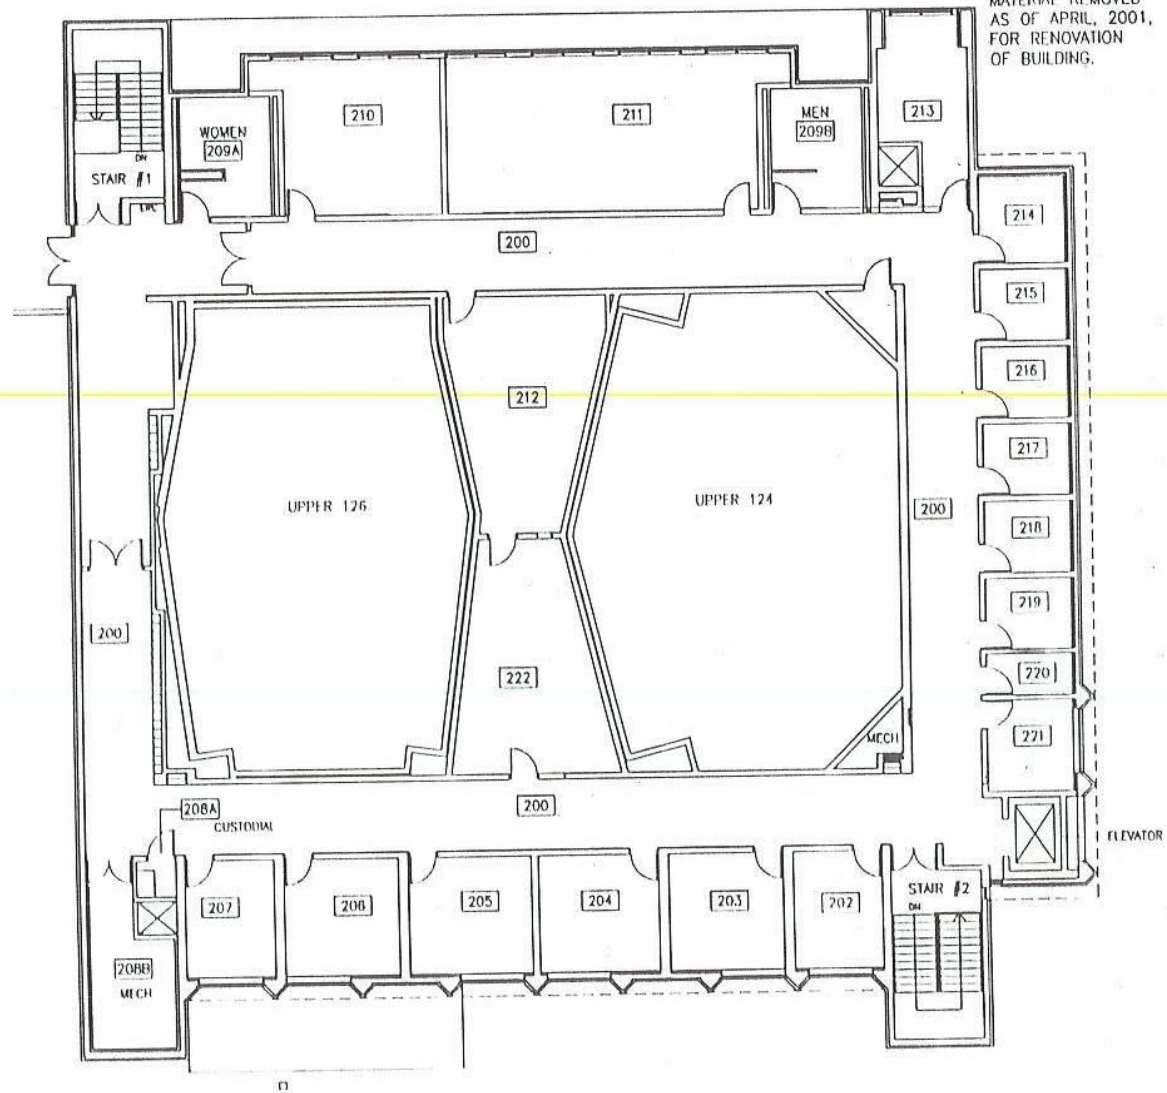

ALL ASBESTOS-CONTAINING
MATERIAL REMOVED
AS OF APRIL, 2001,
FOR RENOVATION
OF BUILDING.

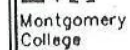

Central Administration
Office of Facilities
PO Box 10000
Annapolis, Md 20680
Telephone: (301)-251-7343

Drawn By:	Chd By:
Designated By:	Approved By:
Notes	

[illegible]

No.	Description	Date
Revised		
Issued		

Project Title **Rockville Campus**
51 Monroes Street
Rockville, MD 20850

MUSIC BUILDING

Drawing Title

SECOND FLOOR PLAN

Scale: NOT TO SCALE

Project No.	Drawing Number
-------------	----------------

Field	2/18/79
-------	---------

A-2

p/ Master Drawings/ Revised Master Drawings/ Rockwell-Revised/ Music-Floor Plan Drawings/ 2-Music-24-NM-Secondary