


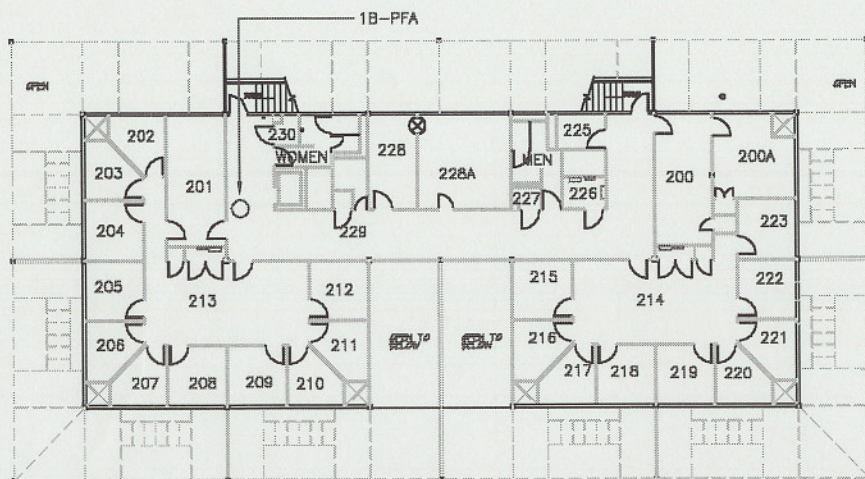
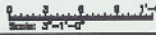
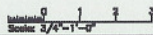
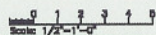


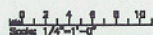

SECOND FLOOR PLAN

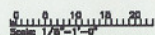

FIRST FLOOR PLAN

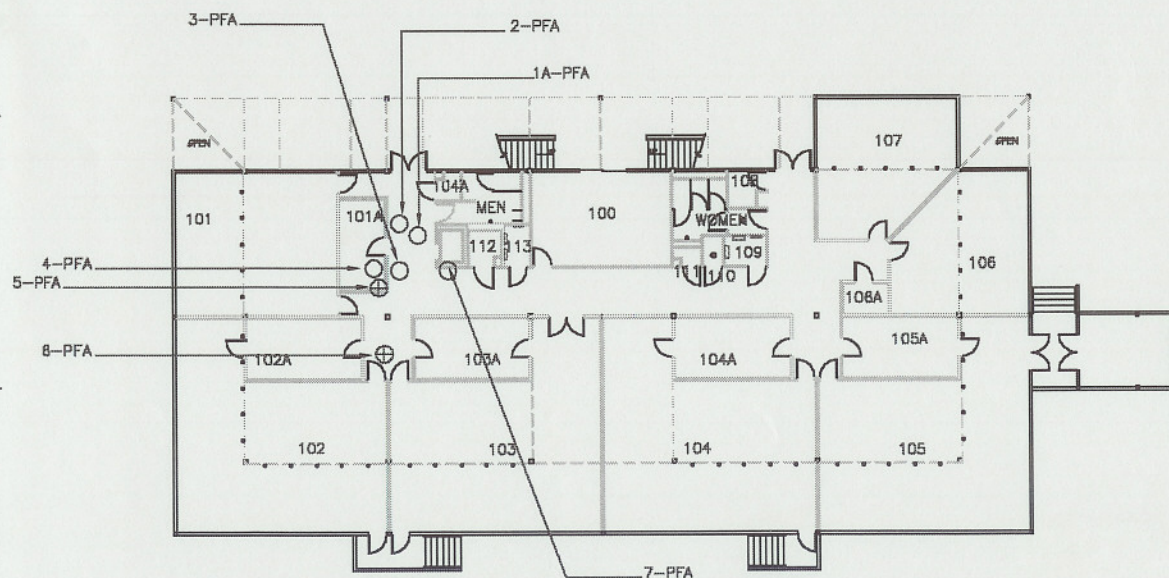

Montgomery College

Central Administration
Office of Facilities
200 Maryland Drive
Farmingdale, NY 11735
Phone: 516-338-2300

Human Rpt. #	Clin. Rpt.
Designated Rpt. #	Approved Rpt.
Notes:	

LEGEND:

- ⊕ POSITIVE SAMPLE LOCATION
○ NEGATIVE SAMPLE LOCATION





	AS UYET	ca/pe
No.	Description	Notes
Invisibles		
Lancaster Map		

Project 1516 **Takoma Park Campus**
FINE ARTS PAVILION

ASBESTOS CONTAINING
INTERNAL LOCATION SCHEMATIC

Section	
Project No.	Inventory Number
Date 6/24/71	B-----1


1	2	
---	---	---	---	---	---	---	---	---	----	----	-----	-----	

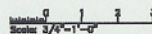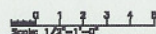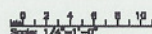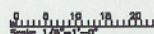

Montgomery College

**Central Administration
Office of Facilities**
800 Maryland Drive
Rockville, Md 20850
Phone: (301) 357-7000


Reviewed By:	Chief Of:
Designated User Name:	Approved By:

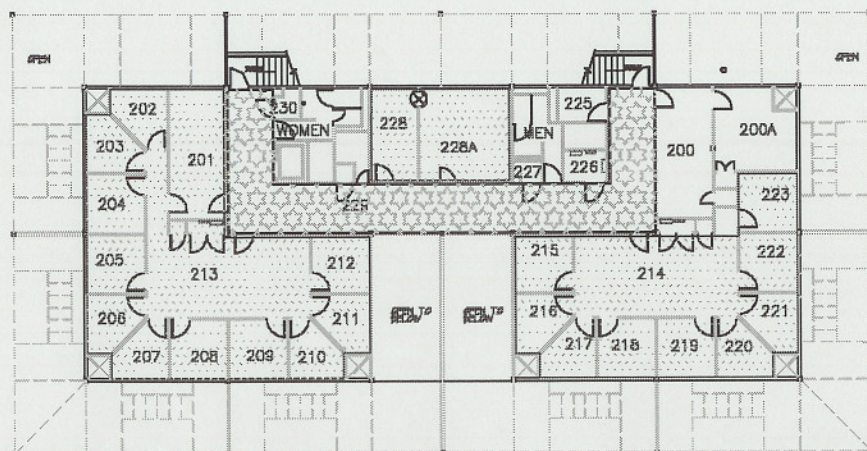

SECOND FLOOR PLAN

LEGEND:

-  ASBESTOS CONTAINING FLOOR TILE AND MASTIC
-  FLOOR TILE REMOVED/REPLACED 12/28/93. MASTIC REMAINS UNDER NEW FLOOR TILE.

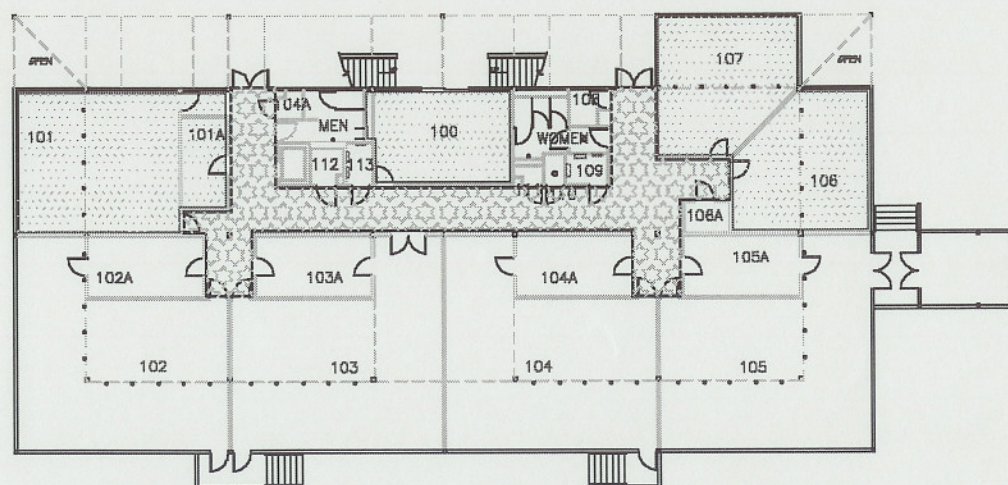

FIRST FLOOR PLAN

	ALL INDEX	21/2
No.	Monoclonal	21/2
Previous		
Location Map		

Project Title: **Tahama Park Campus**
FINE ARTS PAVILION

Abstract


6/24/03

B-2

[illegible]

Scale 1/8"=1'-0"

Scale 1/4"=1'-0"


Scale 1/2"=1'-0"

Scale 3/8"=1'-0"


Scale 3/4"=1'-0"

Scale 1 1/2"=1'-0"

Scale 3"=1'-0"

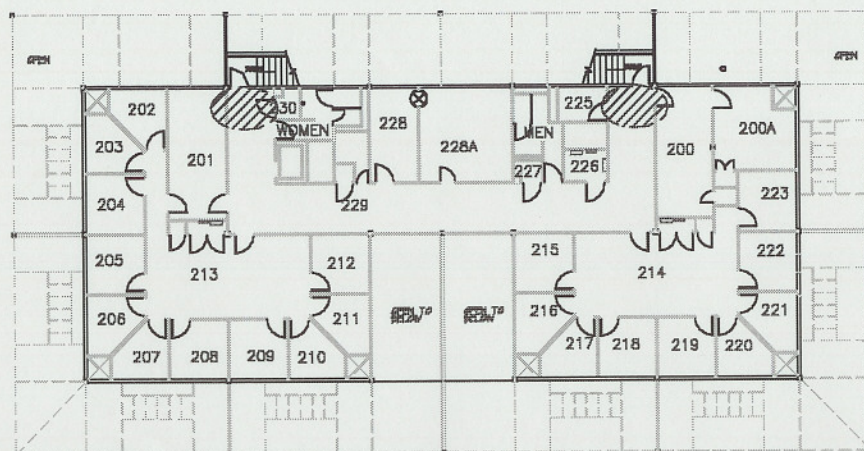

SECOND FLOOR PLAN

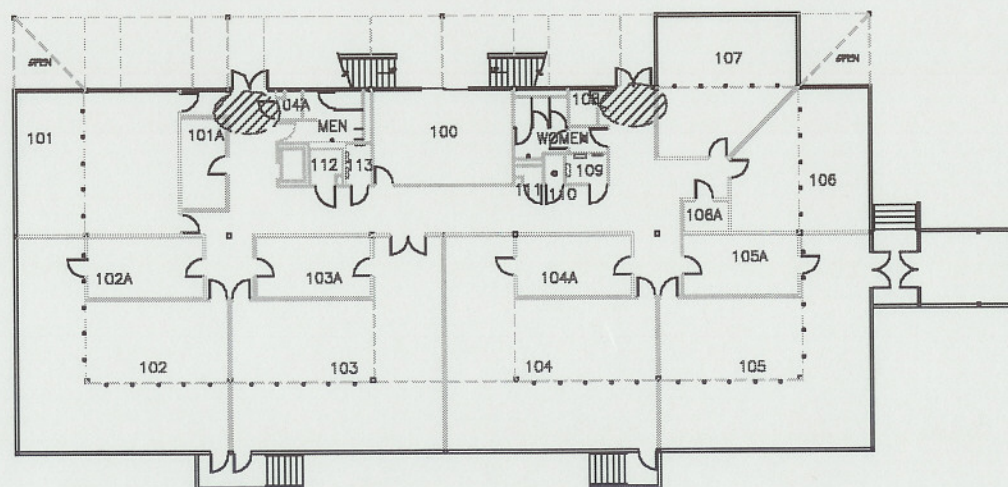

FIRST FLOOR PLAN

LEGEND:

AREAS POSITIVE FOR THERMAL
SYSTEM INSUL. BOARD INSIDE
CLG. MTD. HEATING UNITS



Central Administration
Office of Facilities
1000 Montgomery College
Baltimore, MD 21204
Telephone: (301) 221-2343

Drawn By: [blank] Check By: [blank]
Designed By: [blank] Approved By: [blank]
Notes: [blank]

REVISIONS
No. Description Date

Revisions
Location Map

Project Title: Tobacco Park Campus
FINE ARTS PAVILION

Drawing Title
ASSEMBLY CONTAINING
MATERIAL LOCATION SCHEMATIC

Scale:
Project No. Drawing Number

Date: 6/24/81 B-4

MT Facilities Div.