


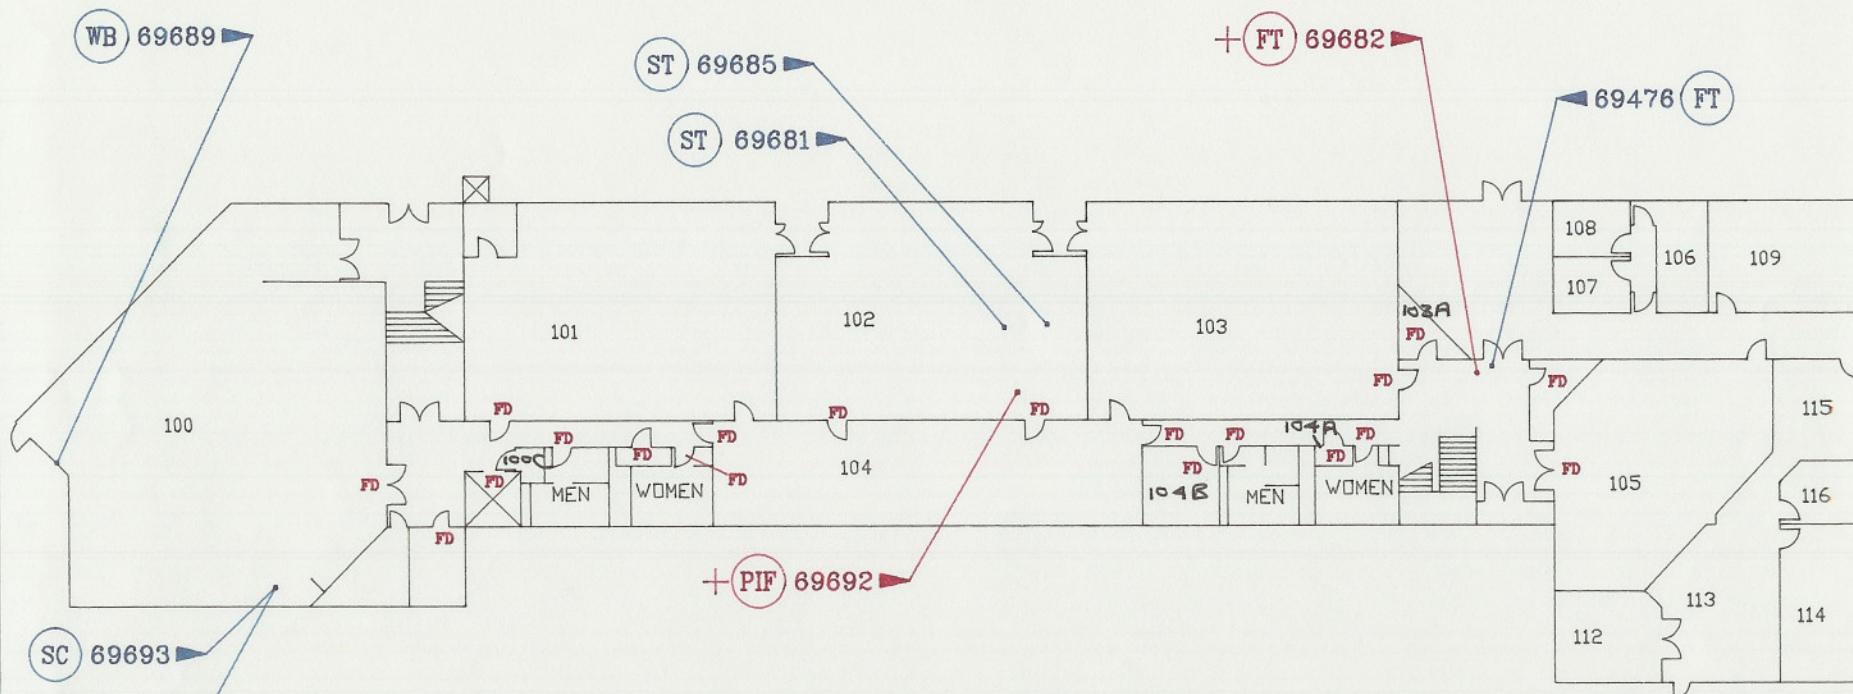

FIRST FLOOR

LEGEND

- (FT) FLOOR TILE
- (PIF) PIPE FITTING INSULATION
- (SC) SMOOTH CEILING
- (ST) SUSPENDED CEILING TILES
- (WB) WALL BOARD
- (+) DENOTES POSITIVE RESULTS
- FD FIRE DOOR (ASSUMED TO CONTAIN ASBESTOS)

DYNAMAC
CORPORATION

MONTGOMERY COLLEGE
TAKOMA PARK CAMPUS
ASBESTOS INVENTORY


APPROVED:

SAMPLE LOCATIONS
BUILDING: SCINORTH

SCALE: 1" = 30'


DATE: 06/04/91


DRAWING NO.: SN-1S

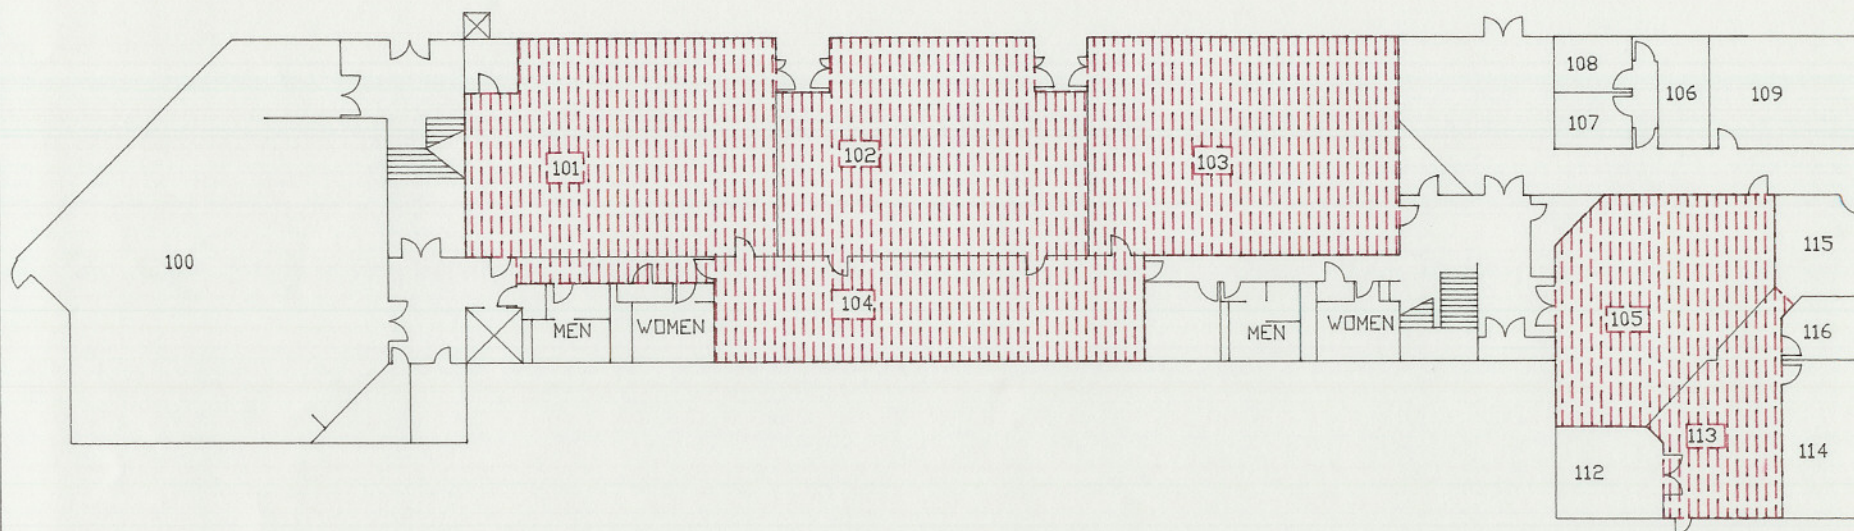

FIRST FLOOR
AREAS POSITIVE FOR PIPE FITTING INSULATION


DYNAMAC CORPORATION	MONTGOMERY COLLEGE TAKOMA PARK CAMPUS ASBESTOS INVENTORY
APPROVED:	SAMPLE LOCATIONS BUILDING: SCINORTH
SCALE: 1" = 30'	DATE: 06/04/91 DRAWING NO.: SN-1PIF

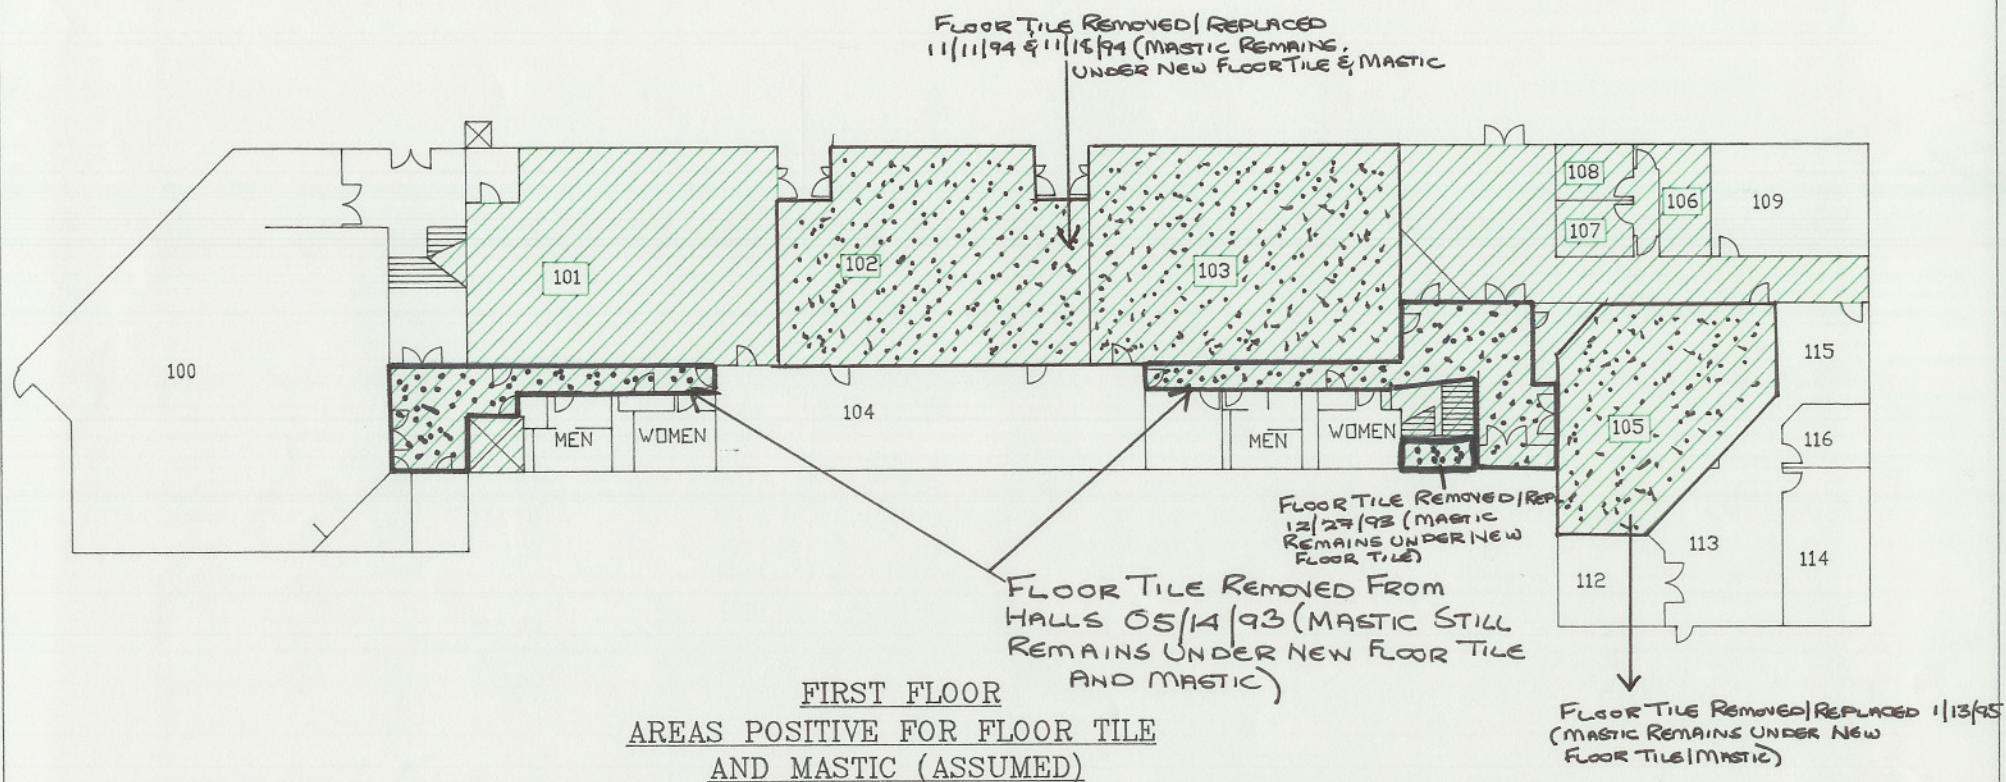

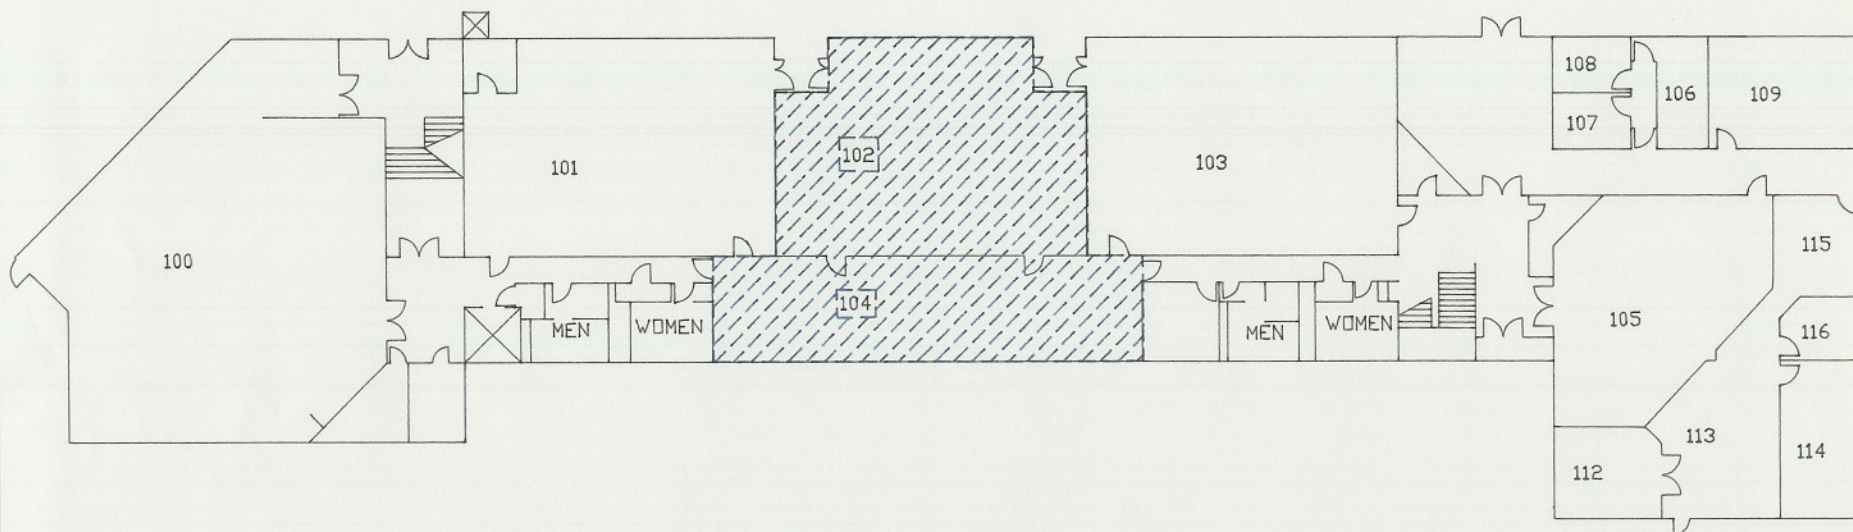

FIRST FLOOR
AREAS POSITIVE FOR TRANSITE PANELS
IN FUME HOODS AND CABINETS


DYNAMAC CORPORATION	MONTGOMERY COLLEGE TAKOMA PARK CAMPUS ASBESTOS INVENTORY
APPROVED:	SAMPLE LOCATIONS BUILDING: SCINORTH
SCALE: 1" = 30'	DATE: 06/04/91 DRAWING NO.: SN-1TR

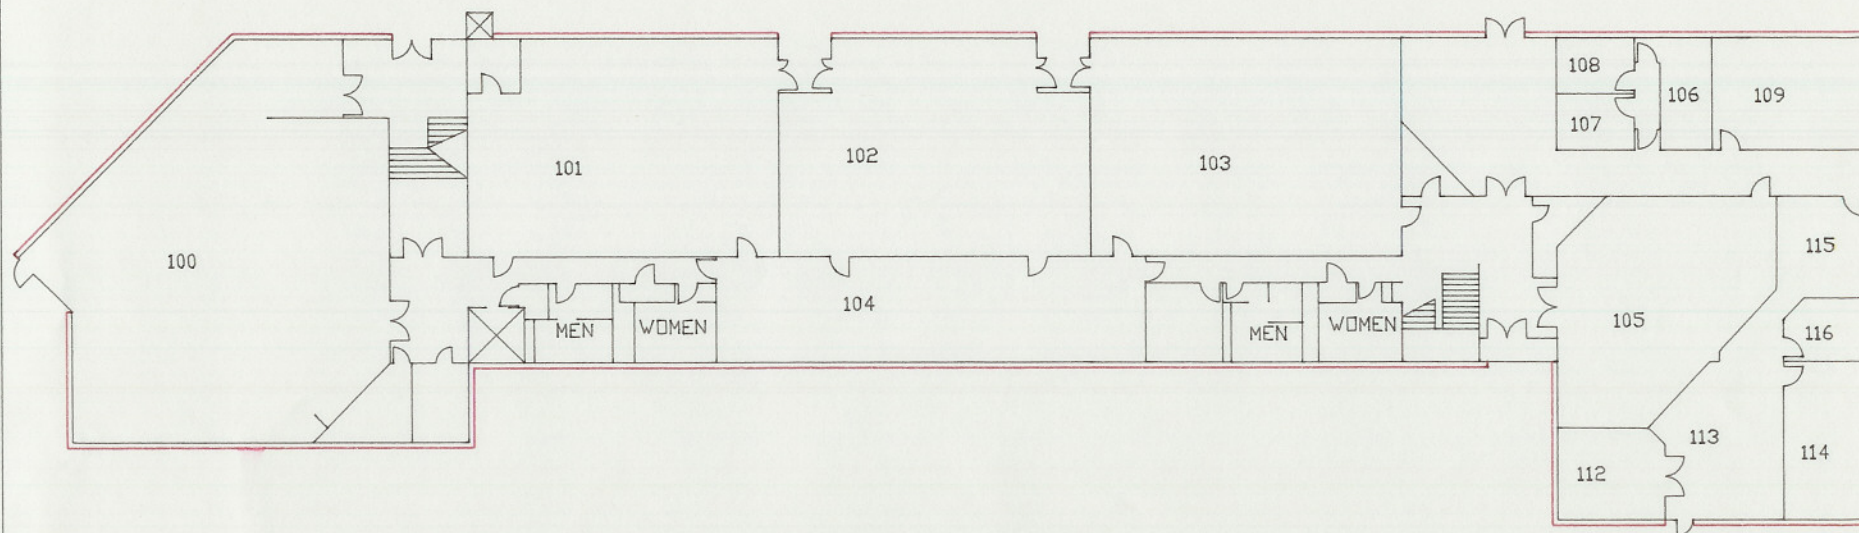

FIRST FLOOR
ALL EXTERIOR WALLS COVERED WITH TRANSITE PANELS
(ASSUMED ACBM)

DYNAMAC CORPORATION	MONTGOMERY COLLEGE TAKOMA PARK CAMPUS ASBESTOS INVENTORY
APPROVED:	SAMPLE LOCATIONS BUILDING: SCINORTH
DATE: 06/04/91	DRAWING NO.: SN-E1

SCALE: 1" = 30'

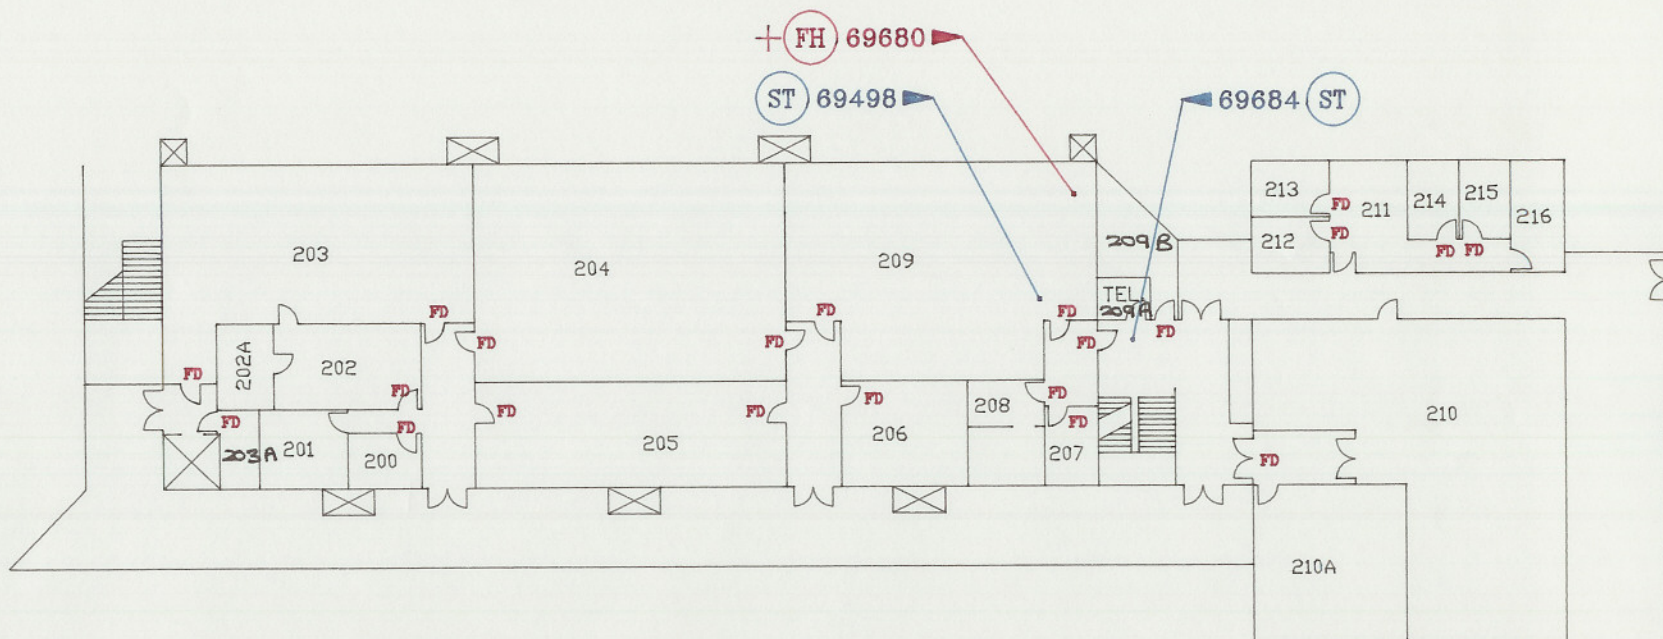

LEGEND

- (FH) FUME HOODS
- (ST) SUSPENDED CEILING TILES
- (+) DENOTES POSITIVE RESULTS
- FD FIRE DOOR (ASSUMED TO CONTAIN ASBESTOS)

SECOND FLOOR

DYNAMAC
CORPORATION

MONTGOMERY COLLEGE
TAKOMA PARK CAMPUS
ASBESTOS INVENTORY


APPROVED:

SAMPLE LOCATIONS
BUILDING: SCINORTH

SCALE: 1" = 30'

DATE: 06/04/91

DRAWING NO.: SN-2S

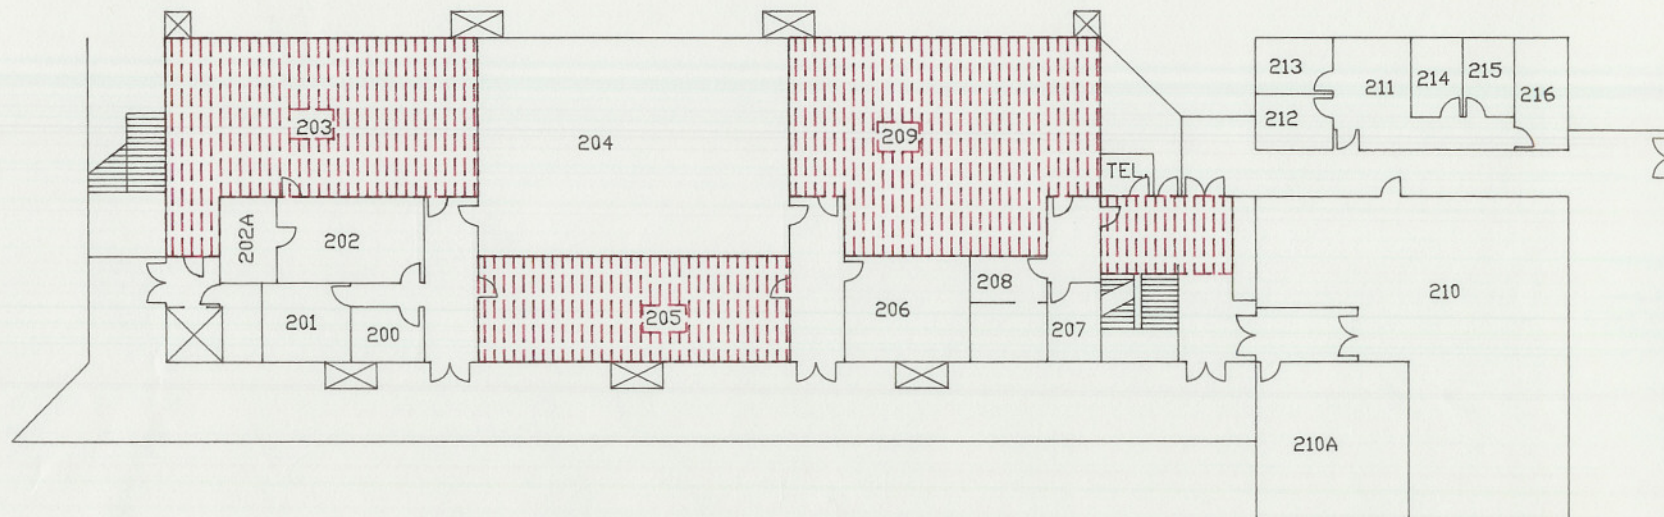

SECOND FLOOR
AREAS POSITIVE FOR PIPE FITTING INSULATION

DYNAMAC
CORPORATION

MONTGOMERY COLLEGE
TAKOMA PARK CAMPUS
ASBESTOS INVENTORY


APPROVED:

SAMPLE LOCATIONS
BUILDING: SCINORTH

SCALE: 1" = 30'

DATE: 06/04/91

DRAWING NO.: SN-2PIF

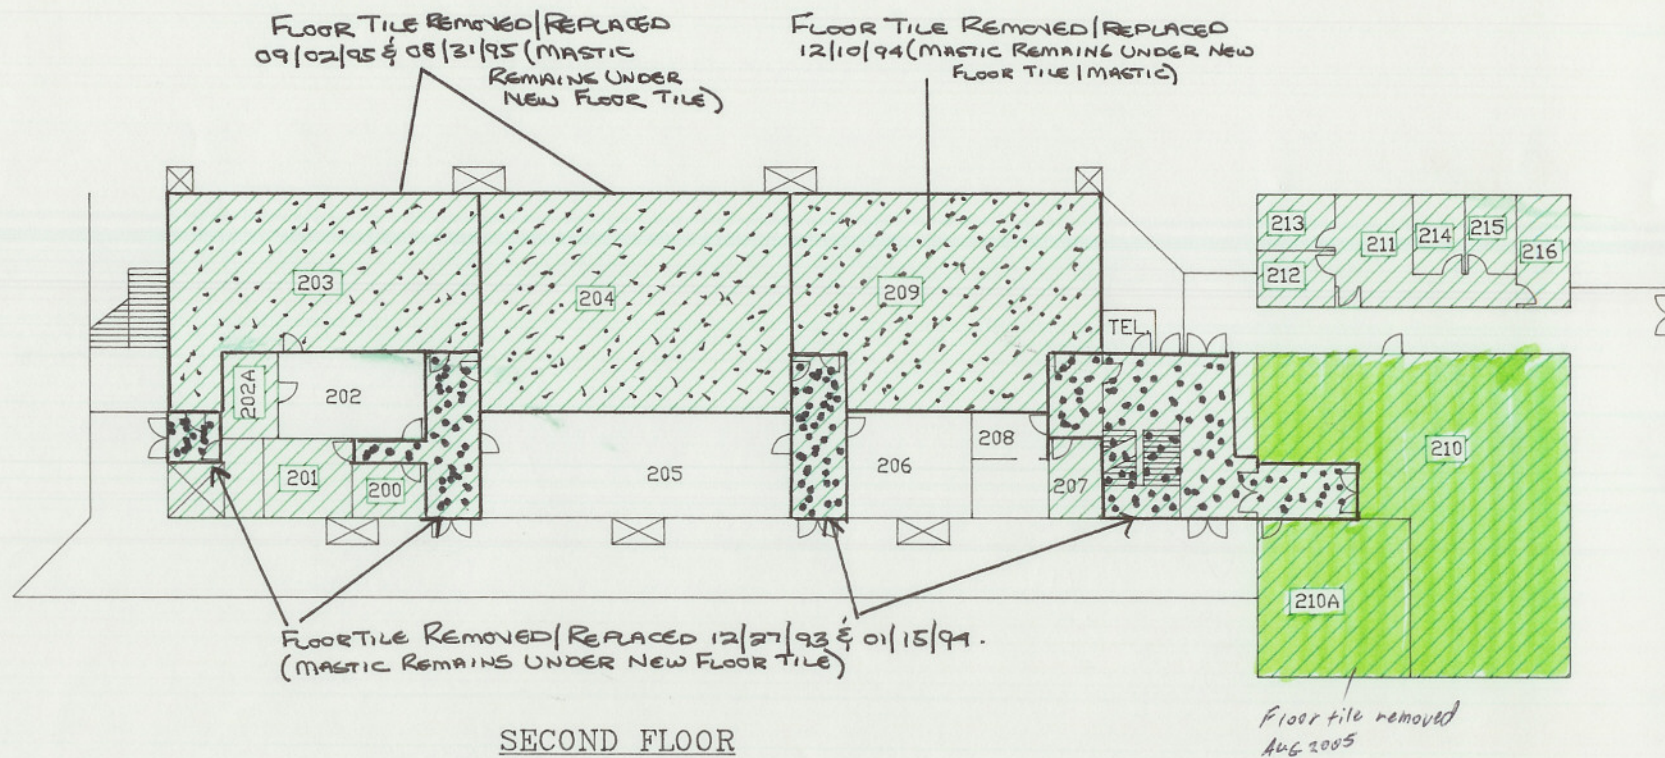

SECOND FLOOR
AREAS POSITIVE FOR FLOOR TILE
AND MASTIC (ASSUMED)

DYNAMAC
CORPORATION

MONTGOMERY COLLEGE
TAKOMA PARK CAMPUS
ASBESTOS INVENTORY


APPROVED:

SAMPLE LOCATIONS
BUILDING: SCINORTH

SCALE: 1" = 30'

DATE: 06/04/91

DRAWING NO.: SN-2FT

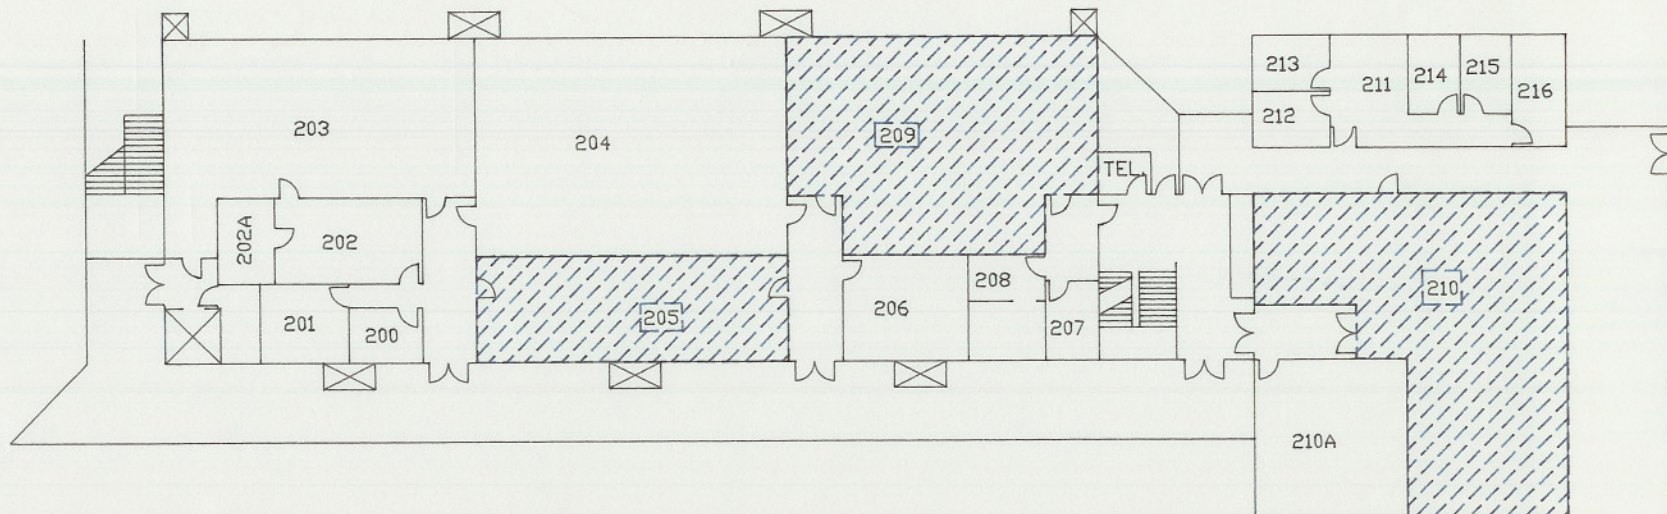

SECOND FLOOR
AREAS POSITIVE FOR TRANSITE PANELS
IN FUME HOODS AND CABINETS

DYNAMAC
CORPORATION

MONTGOMERY COLLEGE
TAKOMA PARK CAMPUS
ASBESTOS INVENTORY


APPROVED:

SAMPLE LOCATIONS
BUILDING: SCINORTH

SCALE: 1" = 30'

DATE: 06/04/91


DRAWING NO.: SN-2TR

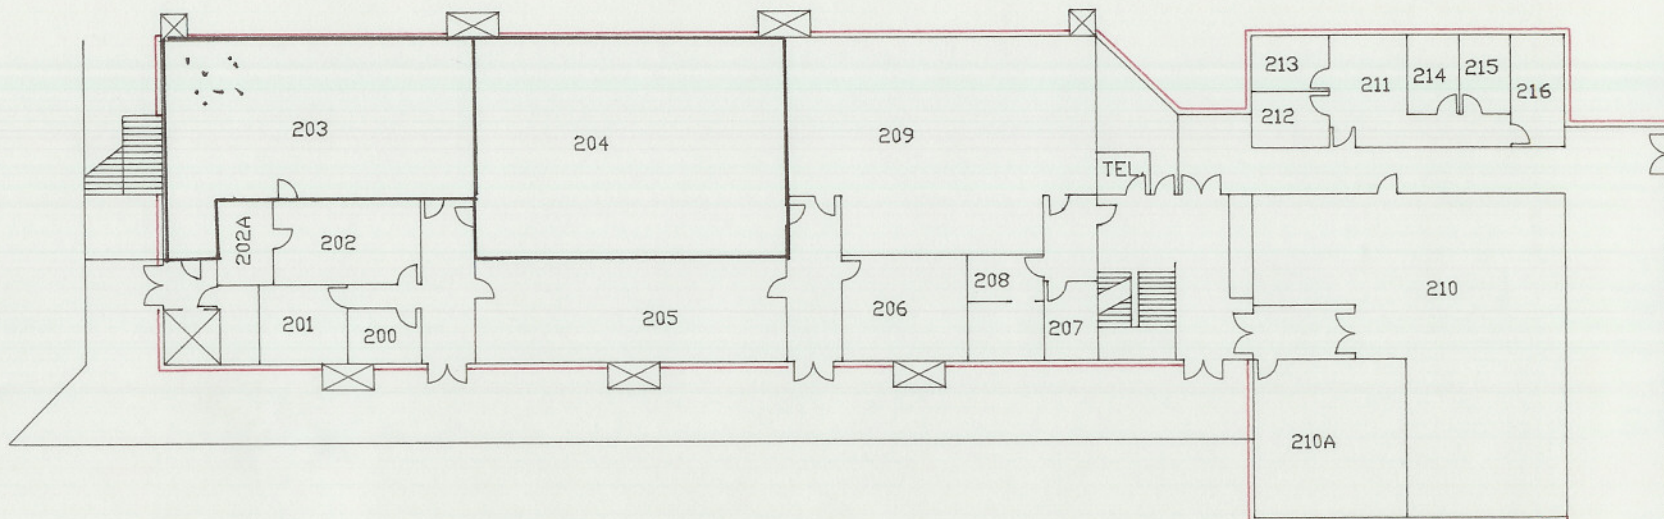

SECOND FLOOR
ALL EXTERIOR WALLS COVERED WITH TRANSITE PANELS
(ASSUMED ACBM)

DYNAMAC CORPORATION	MONTGOMERY COLLEGE TAKOMA PARK CAMPUS ASBESTOS INVENTORY
APPROVED:	SAMPLE LOCATIONS BUILDING: SCINORTH
DATE: 06/04/91	DRAWING NO.: SN-E2

SCALE: 1" = 30'

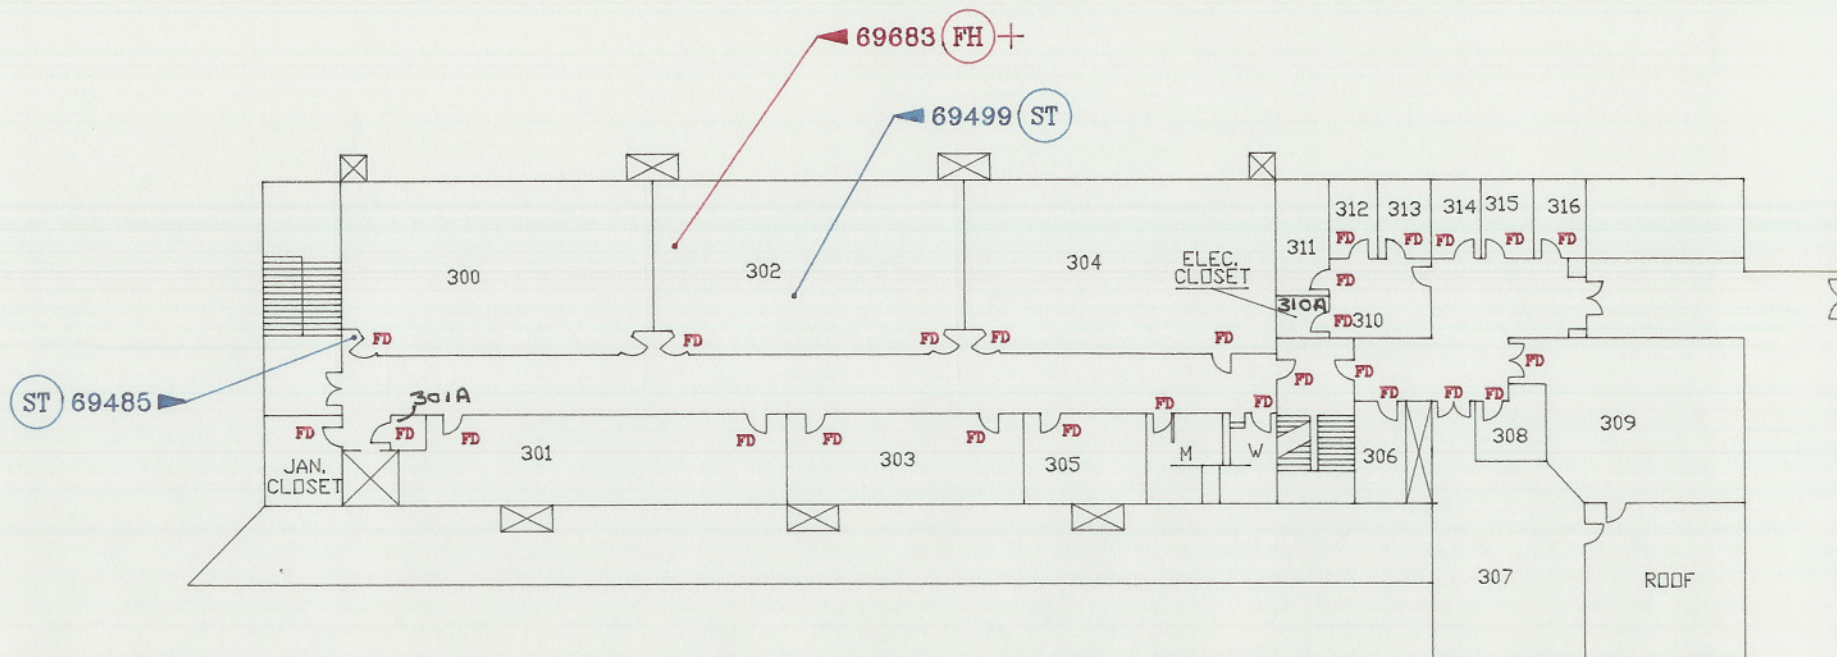

THIRD FLOOR

LEGEND

- (FH) FUME HOODS
 (ST) SUSPENDED CEILING TILES
 (+) DENOTES POSITIVE RESULTS
 FD FIRE DOOR (ASSUMED TO CONTAIN ASBESTOS)

DYNAMAC
CORPORATION

MONTGOMERY COLLEGE
TAKOMA PARK CAMPUS
ASBESTOS INVENTORY


APPROVED:

SAMPLE LOCATIONS
BUILDING: SCINORTH

SCALE: 1" = 30'


DATE: 06/04/91

DRAWING NO.: SN-3S

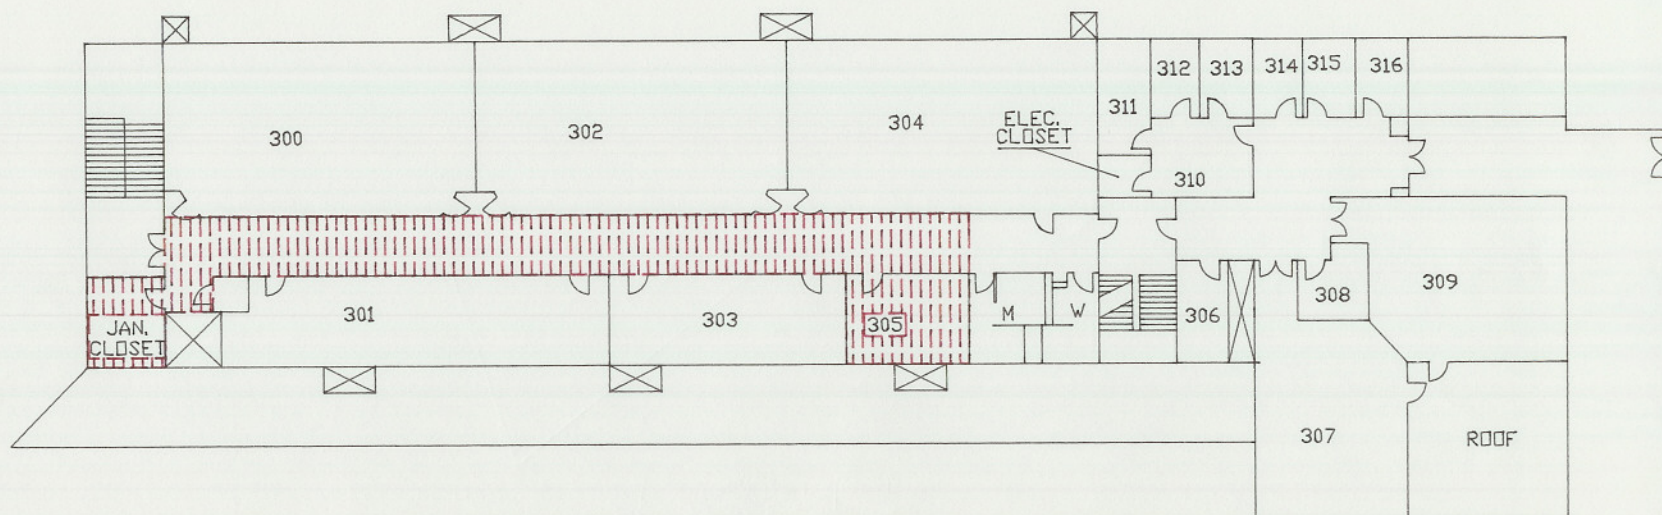

THIRD FLOOR
AREAS POSITIVE FOR PIPE FITTING INSULATION

DYNAMAC CORPORATION	MONTGOMERY COLLEGE TAKOMA PARK CAMPUS ASBESTOS INVENTORY
APPROVED:	SAMPLE LOCATIONS BUILDING: SCINORTH
SCALE: 1" = 30'	DATE: 06/04/91 DRAWING NO.: SN-3PIF

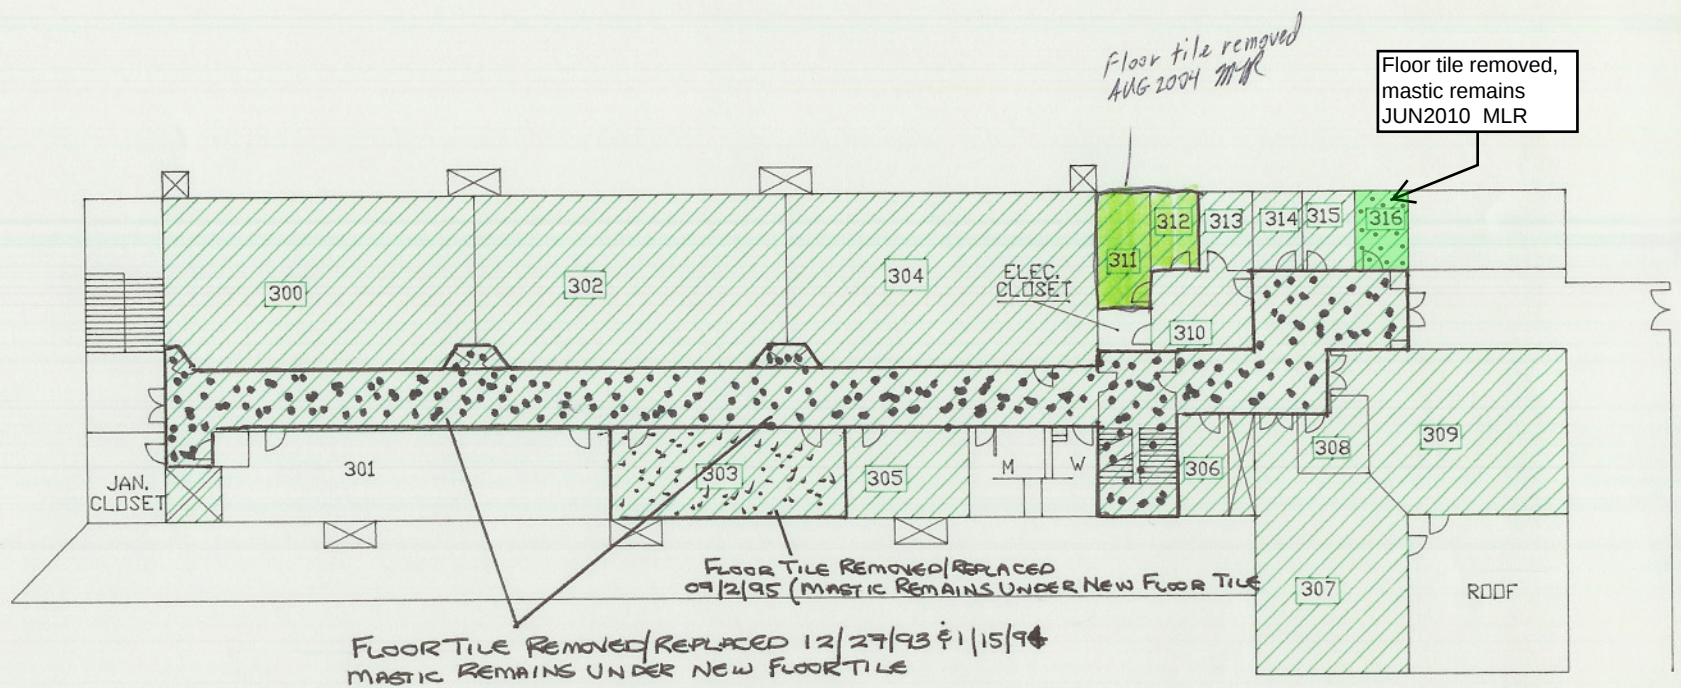

THIRD FLOOR
AREAS POSITIVE FOR FLOOR TILE
AND MASTIC (ASSUMED)

DYNAMAC
CORPORATION

MONTGOMERY COLLEGE
TAKOMA PARK CAMPUS
ASBESTOS INVENTORY


APPROVED:

SAMPLE LOCATIONS
BUILDING: SCINORTH

SCALE: 1" = 30'

DATE: 06/04/91

DRAWING NO.: SN-3FT

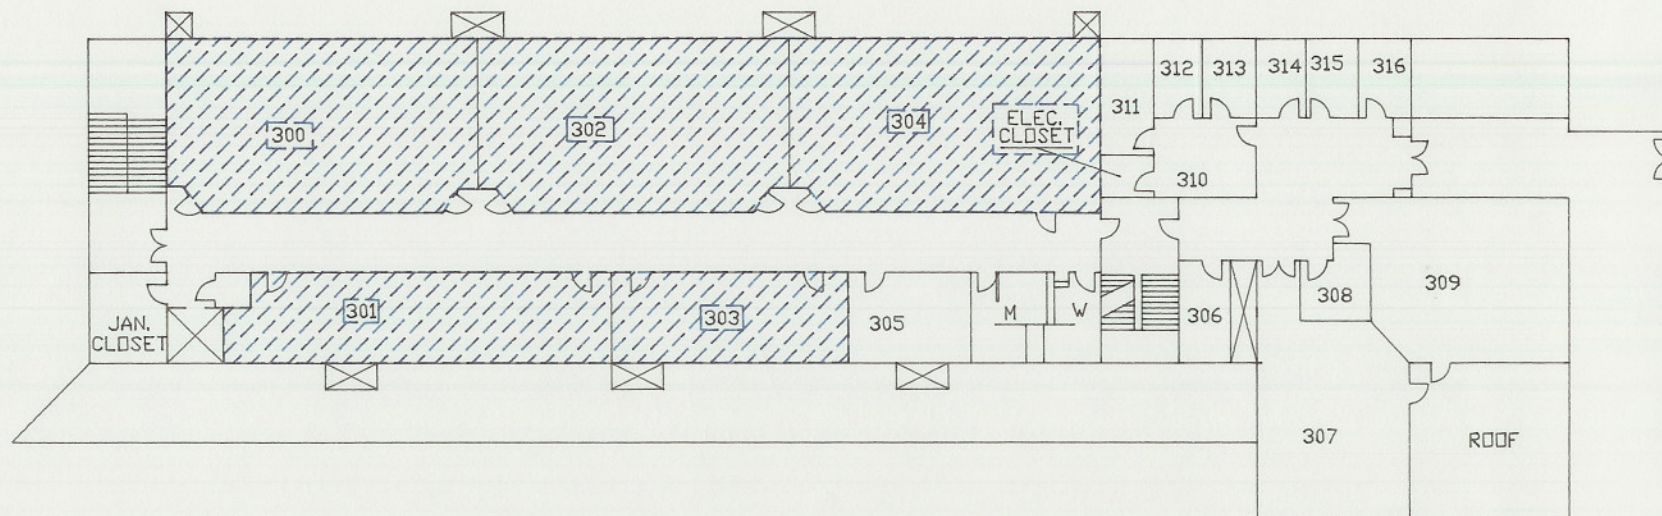

THIRD FLOOR
AREAS POSITIVE FOR TRANSITE PANELS IN FUME HOODS
& LINING OF CABINETS

DYNAMAC
CORPORATION

MONTGOMERY COLLEGE
TAKOMA PARK CAMPUS
ASBESTOS INVENTORY


APPROVED:

SAMPLE LOCATIONS
BUILDING: SCINORTH

SCALE: 1" = 30'

DATE: 06/04/91

DRAWING NO.: SN-3TR

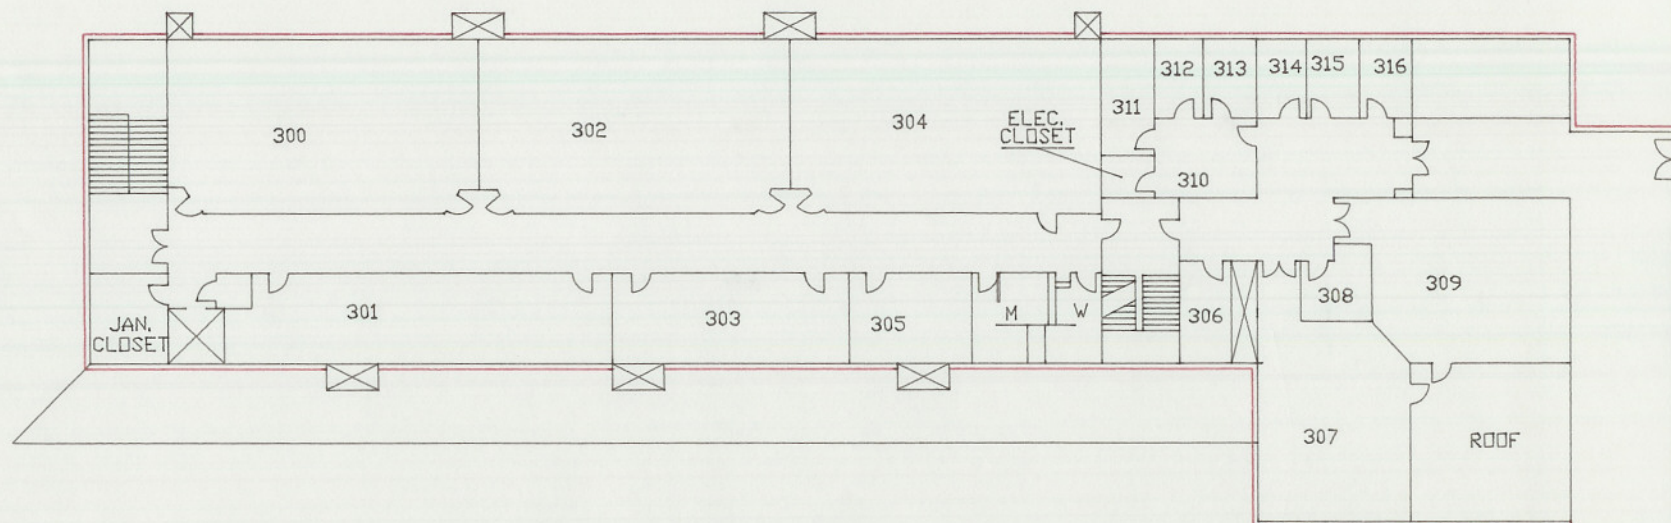

THIRD FLOOR
ALL EXTERIOR WALLS COVERED WITH TRANSITE PANELS
(ASSUMED ACBM)

DYNAMAC CORPORATION	MONTGOMERY COLLEGE TAKOMA PARK CAMPUS ASBESTOS INVENTORY
APPROVED:	SAMPLE LOCATIONS BUILDING: SCINORTH
SCALE: 1" = 30'	DATE: 06/04/91 DRAWING NO.: SN-E3