


Asbestos Material Inspection:
Physical Education Building

Montgomery College
Germantown Campus

APPENDIX B
FLOOR PLANS

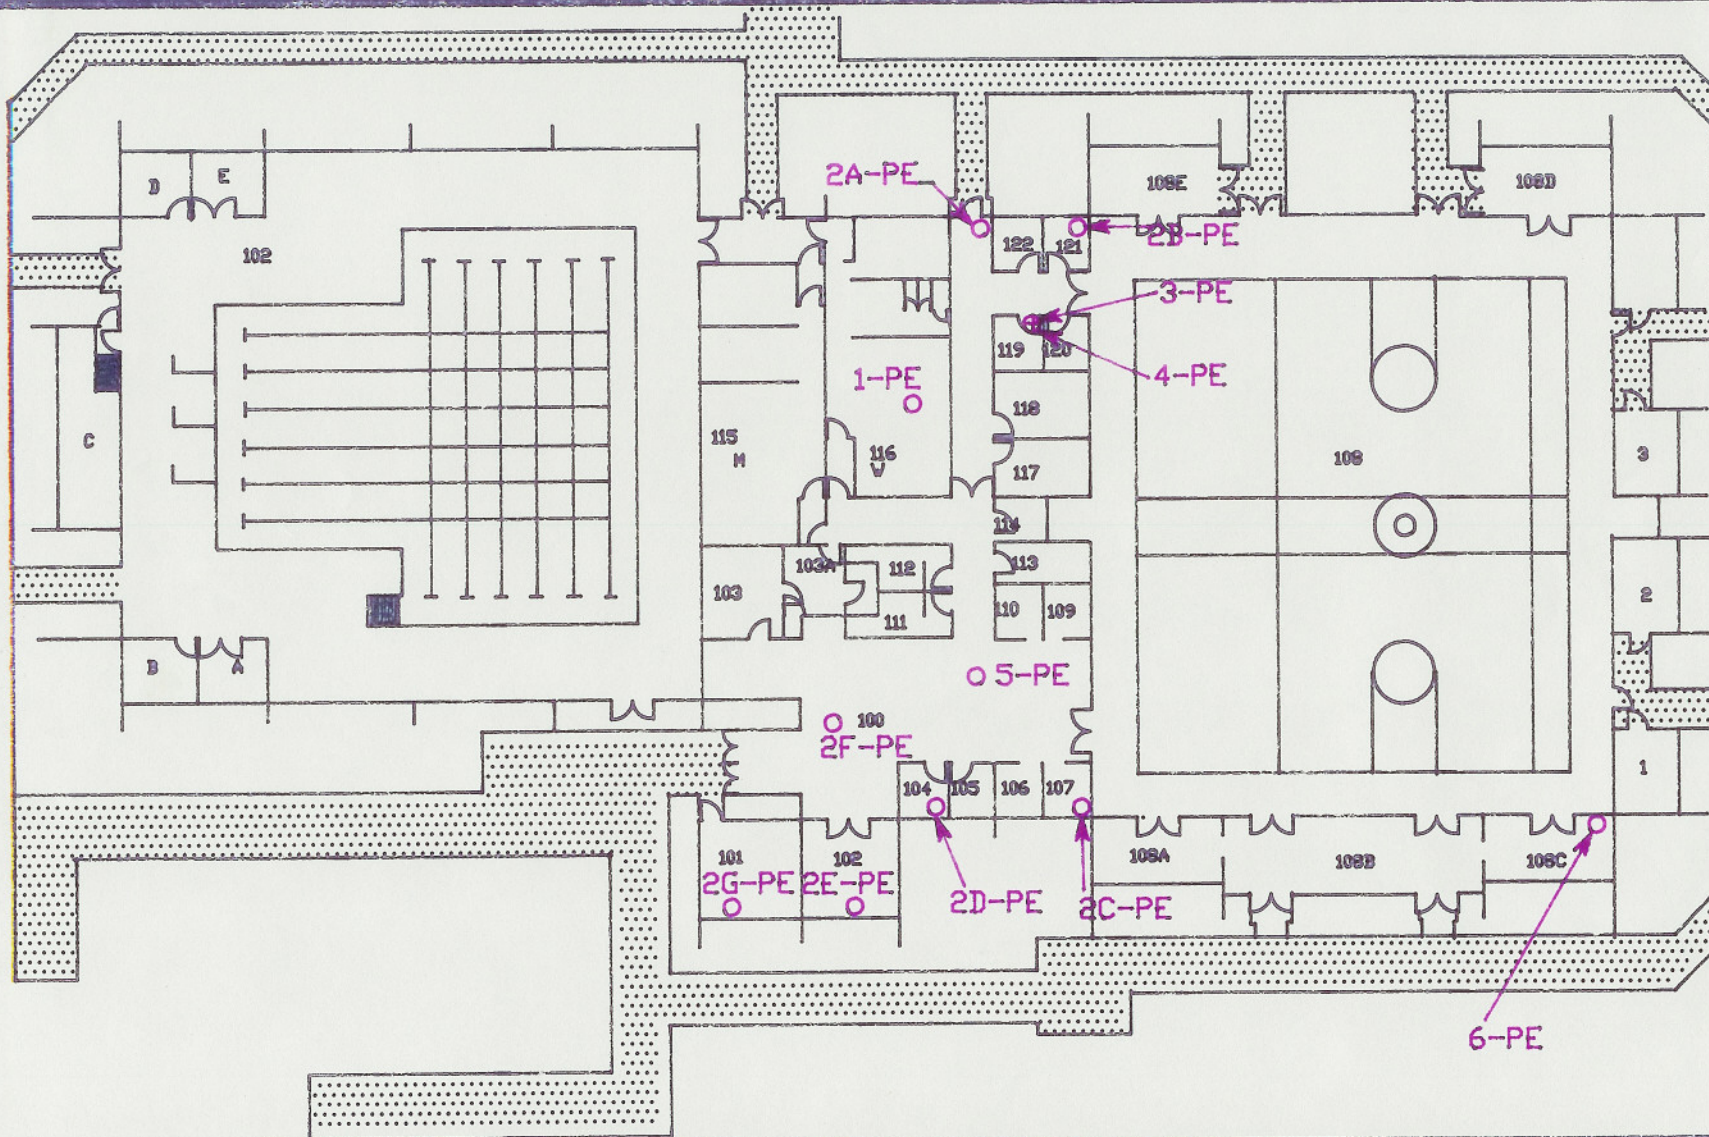

LEGEND



Positive Sample Locations



Negative Sample Locations

MONTGOMERY COLLEGE
GERMANTOWN CAMPUS
PHYSICAL EDUCATION BUILDING

BRIGGS ASSOCIATES, INC.
CONSULTING ENGINEERS
COLUMBIA, MARYLAND

SAMPLE LOCATION SCHEMATIC

DRWN: JBG

DATE: 6/24/91

CHKD: SCL

SCALE: NTS

B1

LEGEND



Asbestos Containing
Floor Tile and Mastic

MONTGOMERY COLLEGE
GERMANTOWN CAMPUS

PHYSICAL EDUCATION BUILDING

BRIGGS ASSOCIATES, INC.
CONSULTING ENGINEERS
COLUMBIA, MARYLAND

ASBESTOS CONTAINING MATERIALS LOCATION SCHEMATIC

DRWN: JBG

CHKD: SCL

DATE: 6/24/91

SCALE: NTS

B2