


Rockville Campus – Science East
Asbestos Survey map updates JUL 2009

| Floor | Material |
|-----------------------|--|
| Ground Floor | Sample Map |
| | Suspended Ceiling Tile |
| | Mudded Pipe Joints |
| | Floor Tile and Mastic |
| | Black Tar Wrapped Pipe Insulation and Spackled Pipe Joints |
| 1 st Floor | Sample Map |
| | Suspended Ceiling Tile |
| | Mudded Pipe Joints |
| | Floor Tile and Mastic |
| | Black Tar Wrapped Pipe Insulation and Spackled Pipe Joints |
| | Sprayed-On Acoustic Ceiling |
| | Sprayed-On Fireproofing |
| | Transite Board |
| 2 nd Floor | Sample Map |
| | Suspended Ceiling Tile |
| | Mudded Pipe Joints |
| | Floor Tile and Mastic |
| | Black Tar Wrapped Pipe Insulation and Spackled Pipe Joints |
| | Black Tar Wrapped Fiberglass Duct Insulation |
| | Sprayed-On Fireproofing |
| 3 rd Floor | Sample Map |
| | Suspended Ceiling Tile |
| | Mudded Pipe Joints |
| | Floor Tile and Mastic |
| | Black Tar Wrapped Fiberglass Duct Insulation |
| | Sprayed-On Fireproofing |

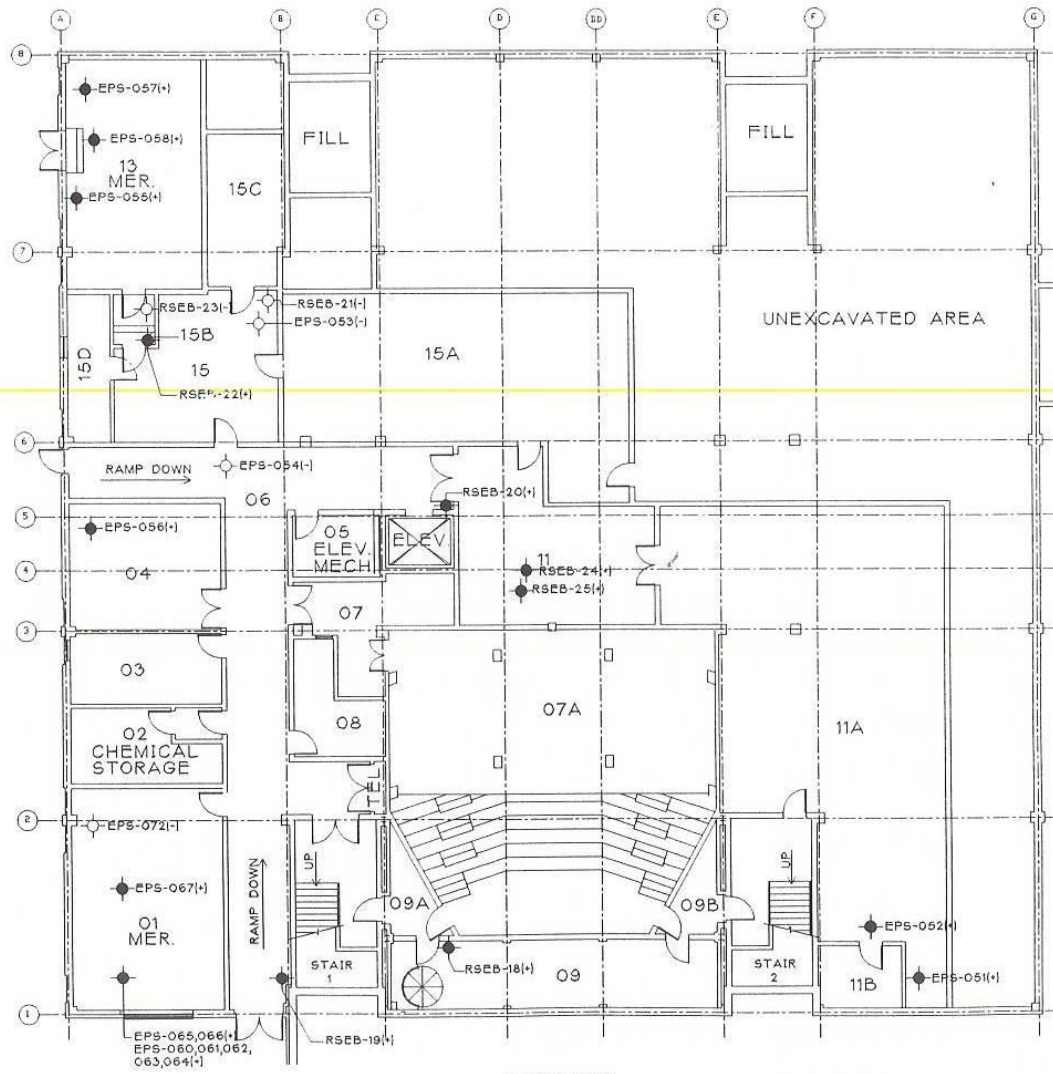

GROUND FLOOR

LEGEND

- ◆ SAMPLE POINT - NEG
- ◆ SAMPLE POINT - POS.



Montgomery College

Central Administration
Office of Facilities
900 Huntington Drive
Rockville, Md. 20850
Telephone: (301)-251-7363

Drawn By: Ckd By:
Designed By: Approved By:
Notes:

| No. | Description | Date |
|-----|--------------|------|
| 1 | Revision | |
| 2 | Location Map | |

Project Title
ROCK CAMPUS
SCI. EAST BLDG.
ASBESTOS
SURVEY


Drawing Title
SAMPLE POINT
LOCATIONS

Scale: NOT TO SCALE

Project No. Drawing Number

Date S-1

W.C. Hollman 8/92

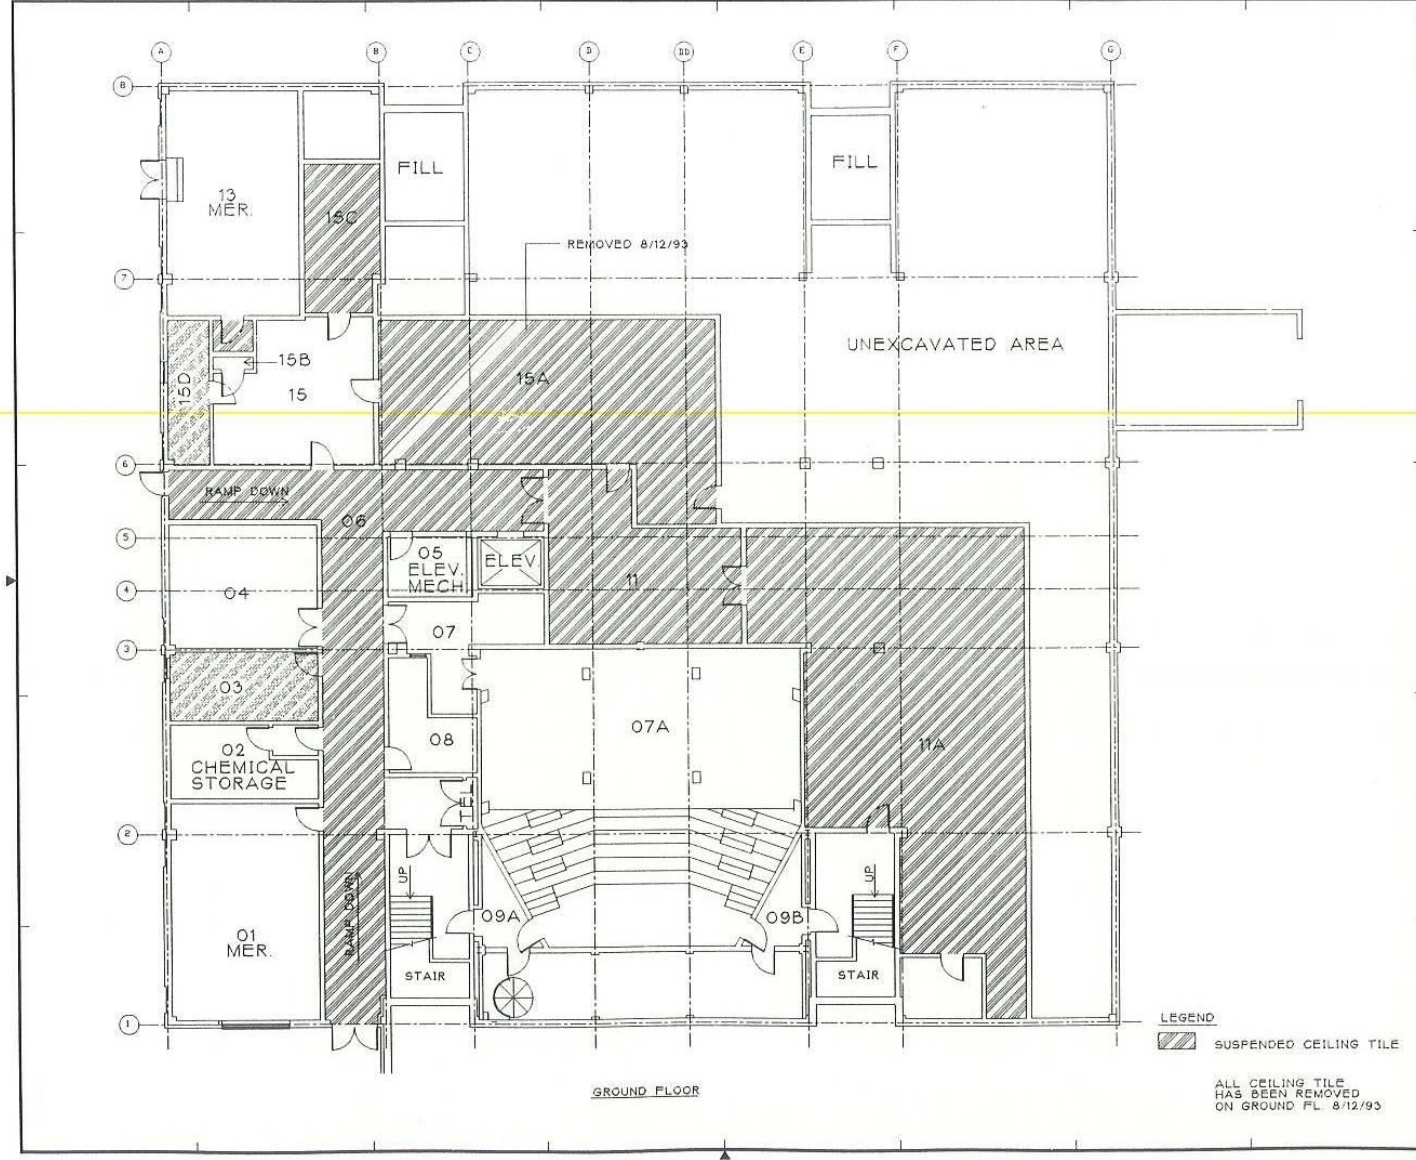

Montgomery College

Central Administration
Office of Facilities
903 Hungerford Drive
Rockville, MD 20850
Telephone (301)-251-7363

| | |
|--------------|--------------|
| Drawn By: | CMJ By: |
| Designed By: | Approved By: |
| Notes | |

| No. | Description | Date |
|-----|-------------|------|
| | | |
| | | |
| | | |
| | | |
| | | |
| | | |
| | | |
| | | |
| | | |


Project Title
**ROCK CAMPUS
SCL EAST BLDG
ASBESTOS
SURVEY**

Drawing Title
**SUSPENDED
CEILING TILE
LOCATIONS**

Scale NOT TO SCALE

Project No. Drawing Number

Date **SCT-1**

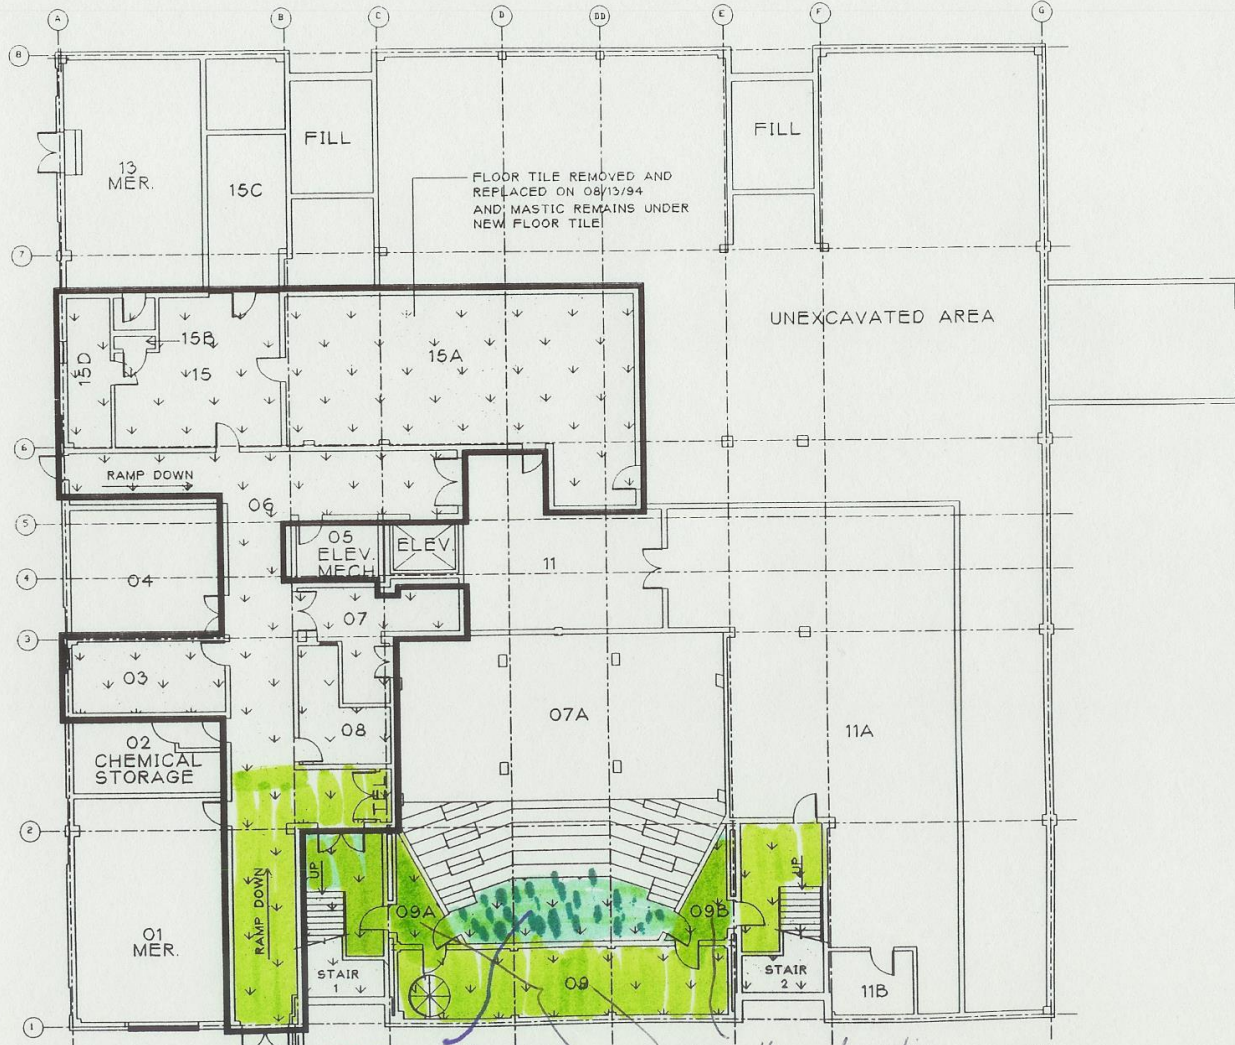

●●● Floor tile removed 22 MAY 2007
 Mastic remains. MMR

Floor tile and mastic removed 16 JUL 2009
 Ground floor landings stair 1 & 2
 09, A+B, Ramp + Telephone Closet
 MMR

LEGEND
 ■ MASTIC (ASSUMED)
 □ FLOOR TILE



Montgomery College
 Central Administration
 Office of Facilities
 900 Hungerford Drive
 Rockville, Md. 20850
 Telephone: (301) 251-7363


Drawn By: Ckd By:
 Designed By: Approved By:
 Notes

No. Description Date
 Revisions
 Location Map

Project Title
 ROCK CAMPUS
 SCI EAST BLDG.
 ASBESTOS
 SURVEY

Drawing Title
 MASTIC AND
 FLOOR TILE
 LOCATIONS
 Scale: NOT TO SCALE

Project No. Drawing Number
 Date MFT-1

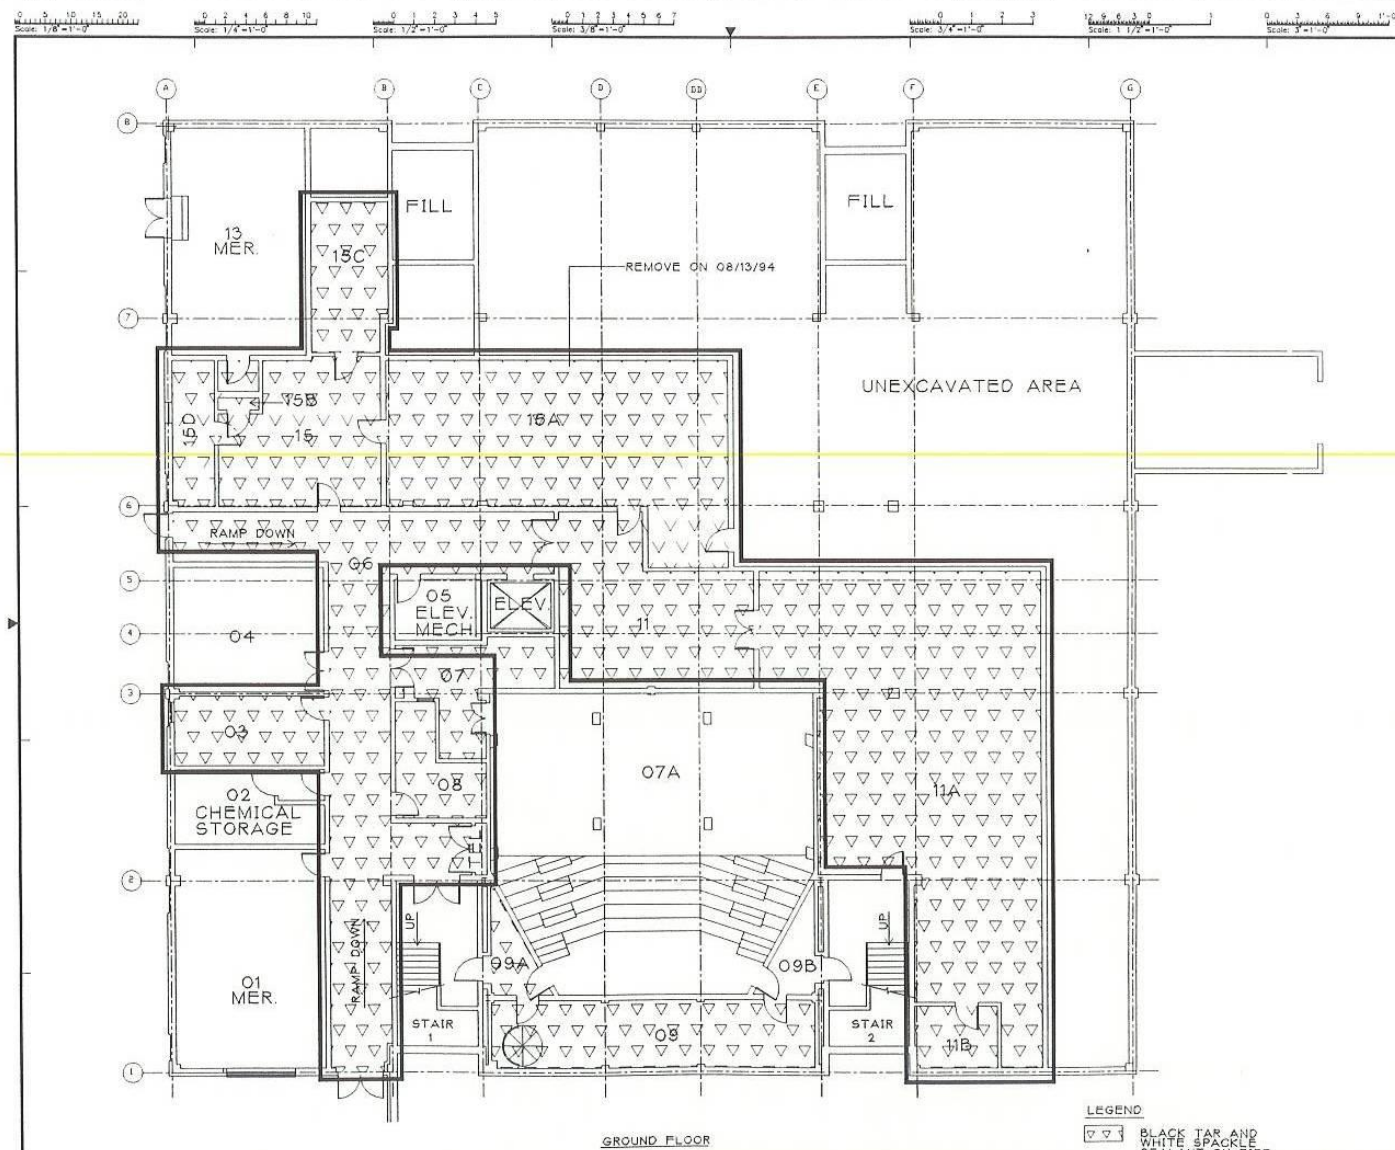

Montgomery College
Central Administration
Office of Facilities
500 Hungerford Drive
Rockville, Md 20850
Telephone: (301) 251-7363


| | |
|--------------|--------------|
| Drawn By: | Ckd By: |
| Designed By: | Approved By: |
| Notes | |

| | | |
|--------------|-------------|------|
| No. | Description | Date |
| Revisions | | |
| Location Map | | |

Project Title
ROCK CAMPUS
SCI. EAST BLDG.
ASBESTOS
SURVEY

Drawing Title
BLACK TAR AND
WHITE SPACKLE
SEALANT ON PIPE
INSUL. LOCATIONS
Scale: NOT TO SCALE


| | |
|---------------------|----------------|
| Scale: NOT TO SCALE | |
| Project No. | Drawing Number |
| | BTWP-1 |
| Date | & SPJ-1 |

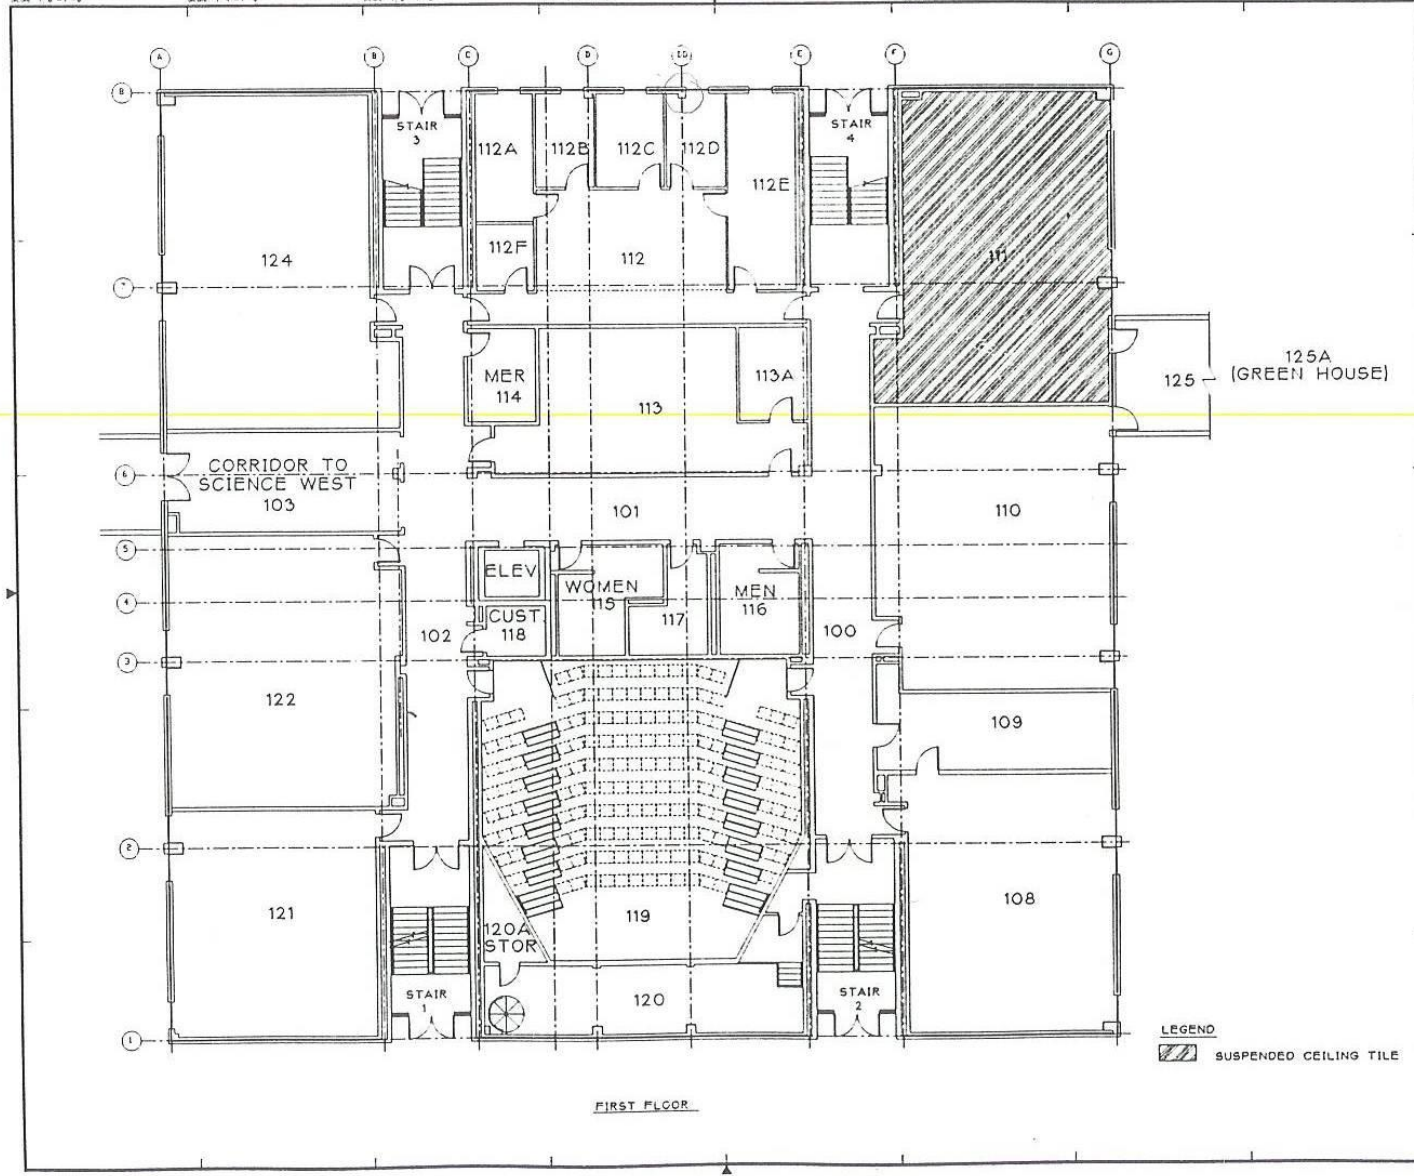



Montgomery College

Central Administration
Office of Facilities
900 Hungerford Drive
Rockville, Md. 20850
Telephone: (301)-251-7363

| | | |
|---|----------------|------|
| Drawn By: | Chd By: | |
| Designed By: | Approved By: | |
| Notes | | |
| | | |
| No. | Description | Date |
| Revisions | | |
| Location Map | | |
| | | |
| Project Title ROCK CAMPUS SCI EAST BLDG ASBESTOS SURVEY | | |
| Drawing Title SUSPENDED CEILING TILE LOCATIONS | | |
| Scale NOT TO SCALE | | |
| Project No. | Drawing Number | |
| Date | SCT-2 | |

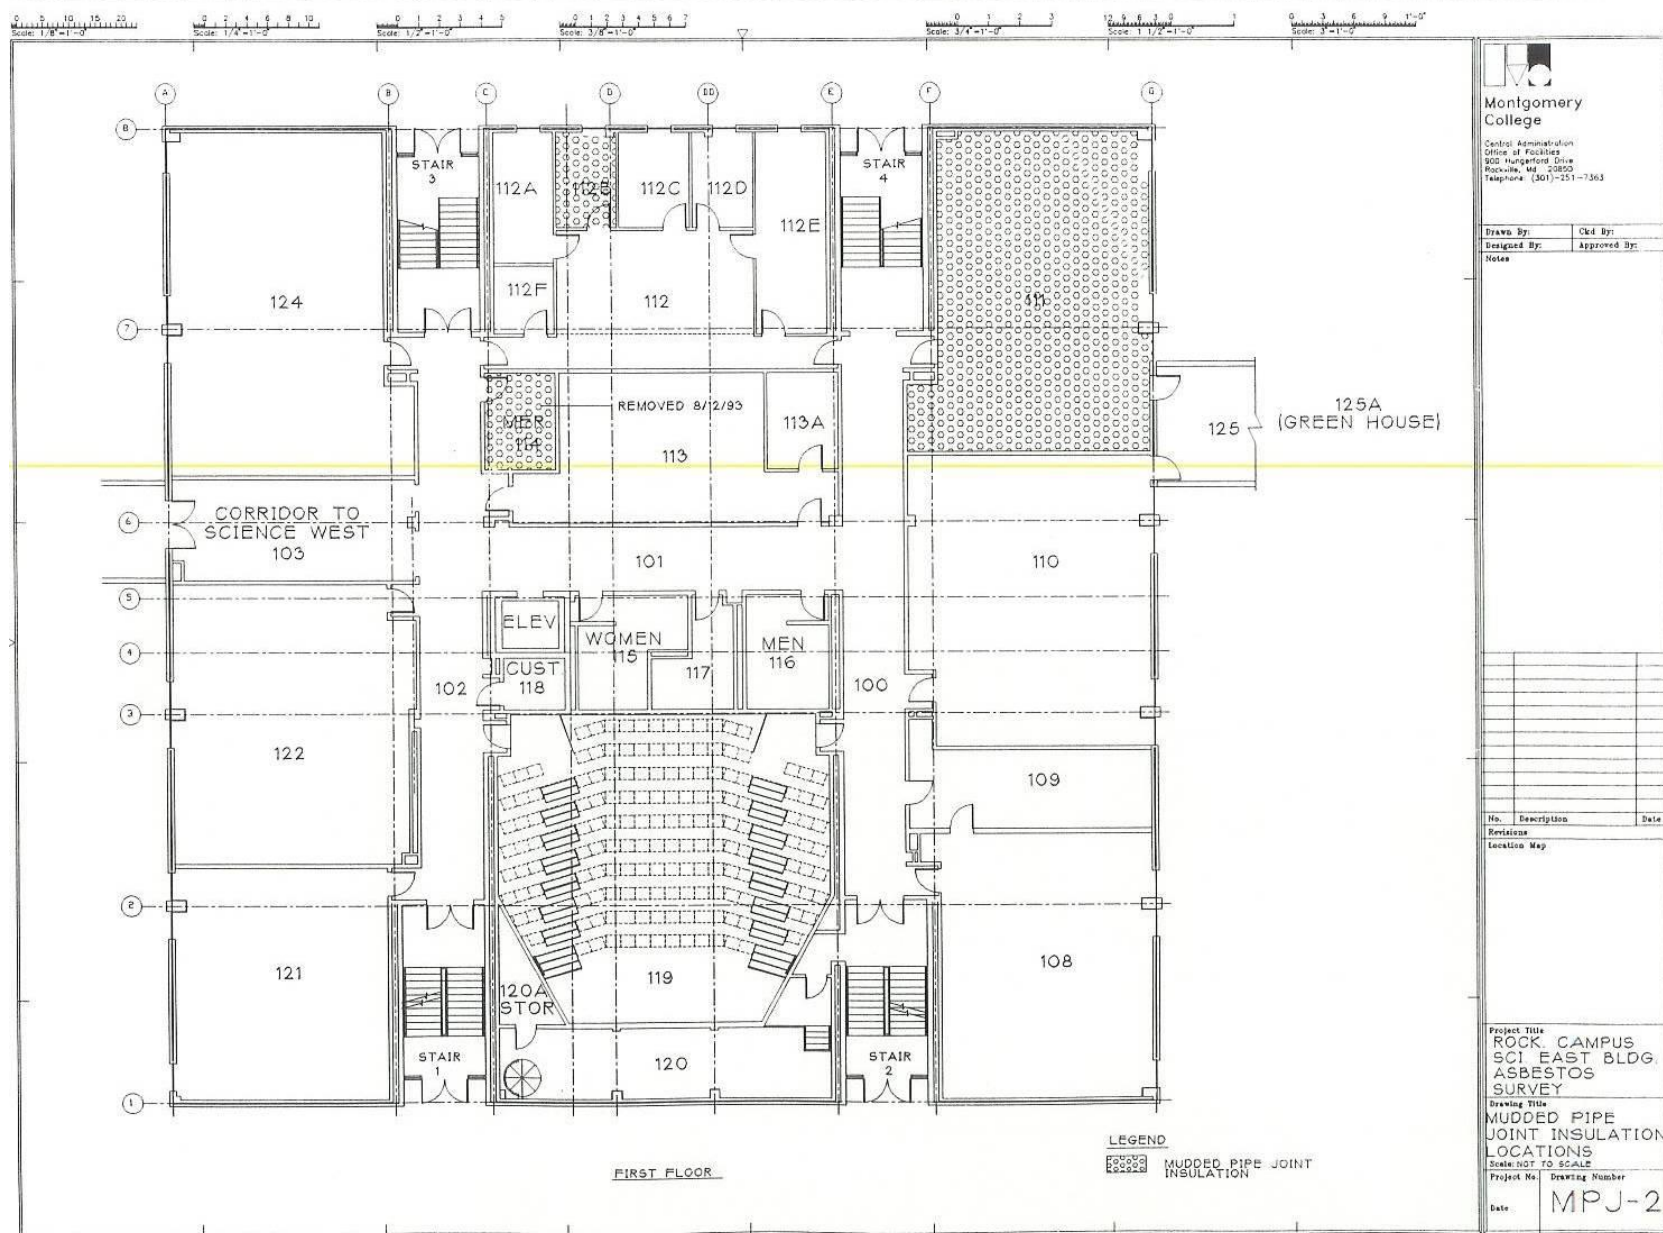

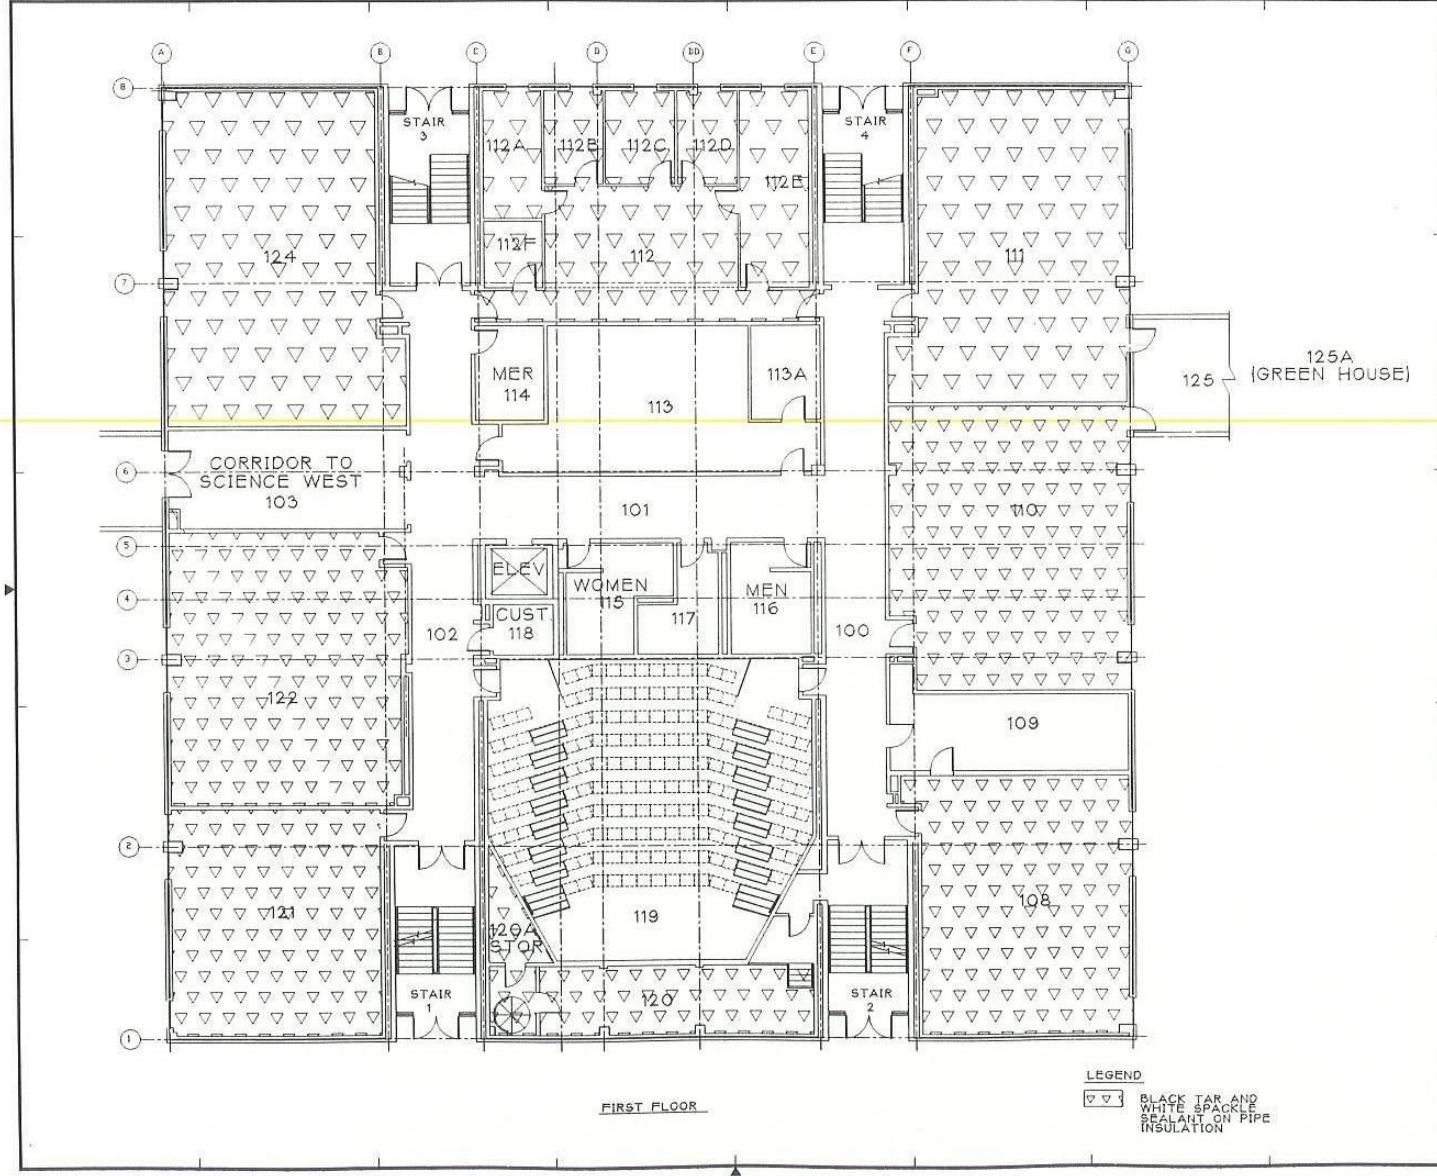



Montgomery College

Central Administration
 Office of Facilities
 800 Hungerford Drive
 Rockville, Md 20850
 Telephone: (301) 251-7363

| | |
|--------------|--------------|
| Drawn By: | Ckd By: |
| Designed By: | Approved By: |
| Notes | |

| No. | Description | Date |
|-----|-------------|------|
| | | |
| | | |
| | | |
| | | |
| | | |
| | | |
| | | |
| | | |
| | | |
| | | |


Project Title
**ROCK CAMPUS
 SCI EAST BLDG.
 ASBESTOS
 SURVEY**

Drawing Title
**BLACK TAR AND
 WHITE SPACKLE
 SEALANT ON PIPE
 INSUL. LOCATIONS**

Scale: NOT TO SCALE

| | |
|-------------|-------------------------------|
| Project No. | Drawing Number |
| Date | BTWP-2 & SPJ-2 |

M. Cochran, R.I.

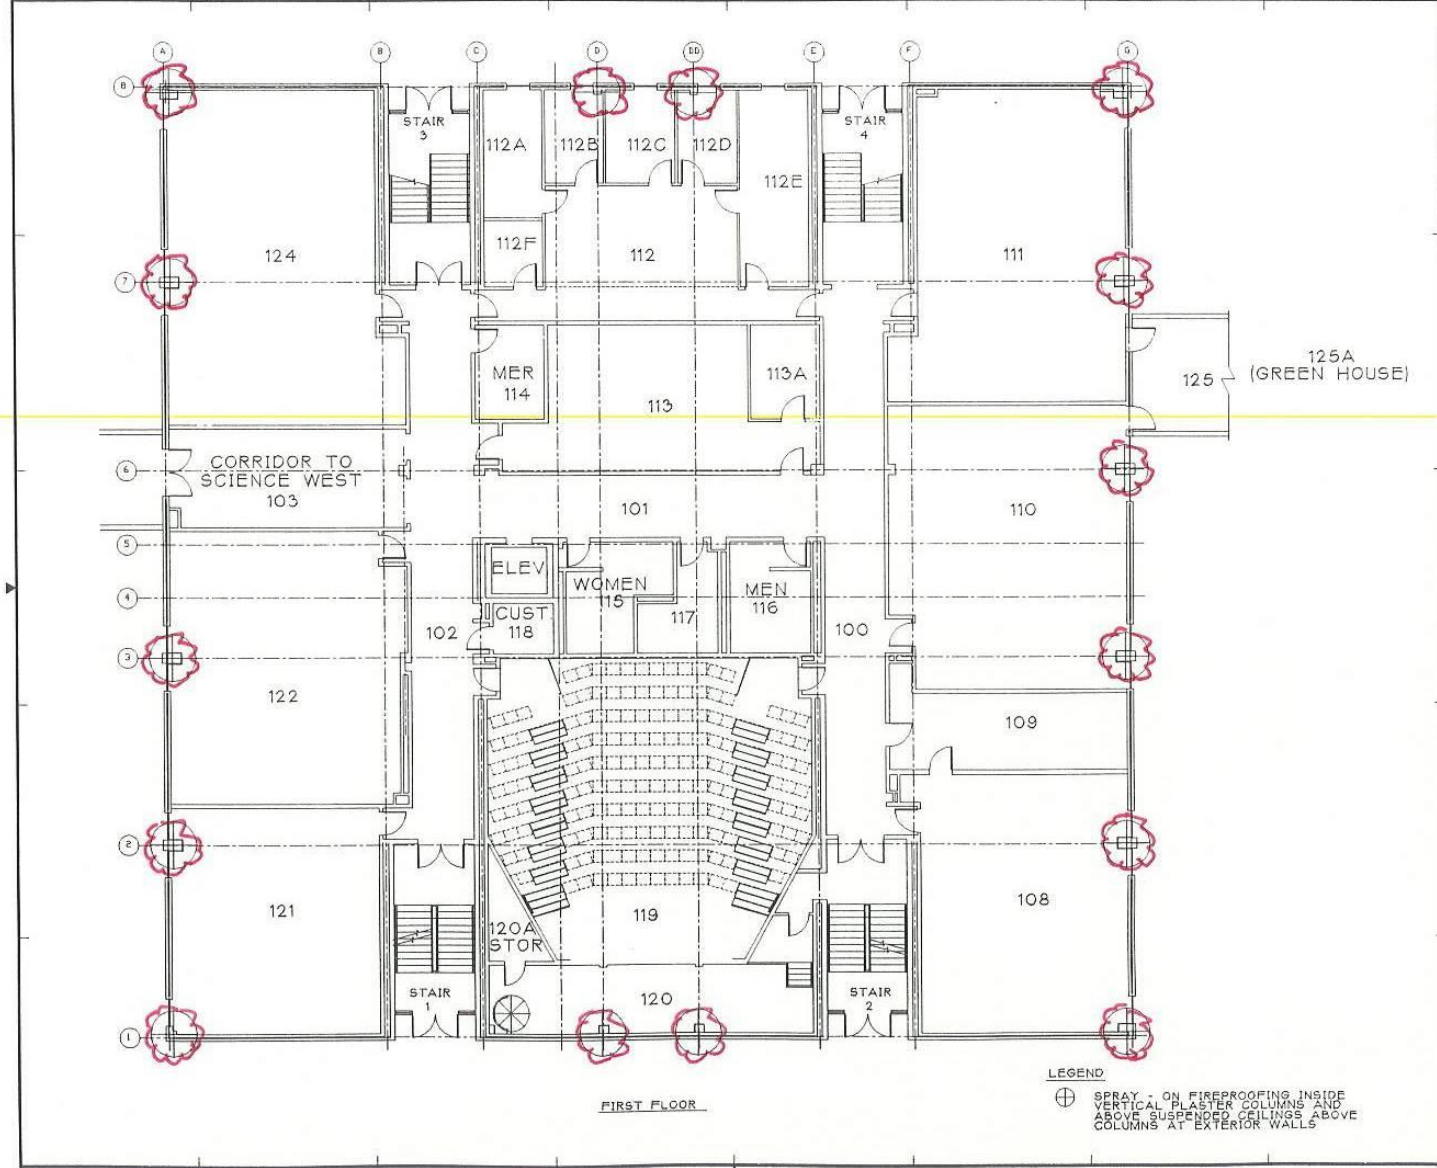

Montgomery College

Central Administration
Office of Facilities
900 Hungerford Drive
Rockville, Md. 20850
Telephone: (301)-251-1263

| | |
|--------------|--------------|
| Drawn By: | Ckd By: |
| Designed By: | Approved By: |
| Notes | |


| No. | Description | Date |
|-----|-------------|------|
| | | |
| | | |
| | | |
| | | |
| | | |
| | | |
| | | |
| | | |
| | | |
| | | |

Project Title
**ROCK CAMPUS
SCI. EAST BLDG.
ASBESTOS
SURVEY**

Drawing Title
**SPRAY - ON FIRE
PROOFING
LOCATIONS**

Scale: NOT TO SCALE


| | |
|-------------|----------------|
| Project No. | Drawing Number |
| Date | SOF-1 |

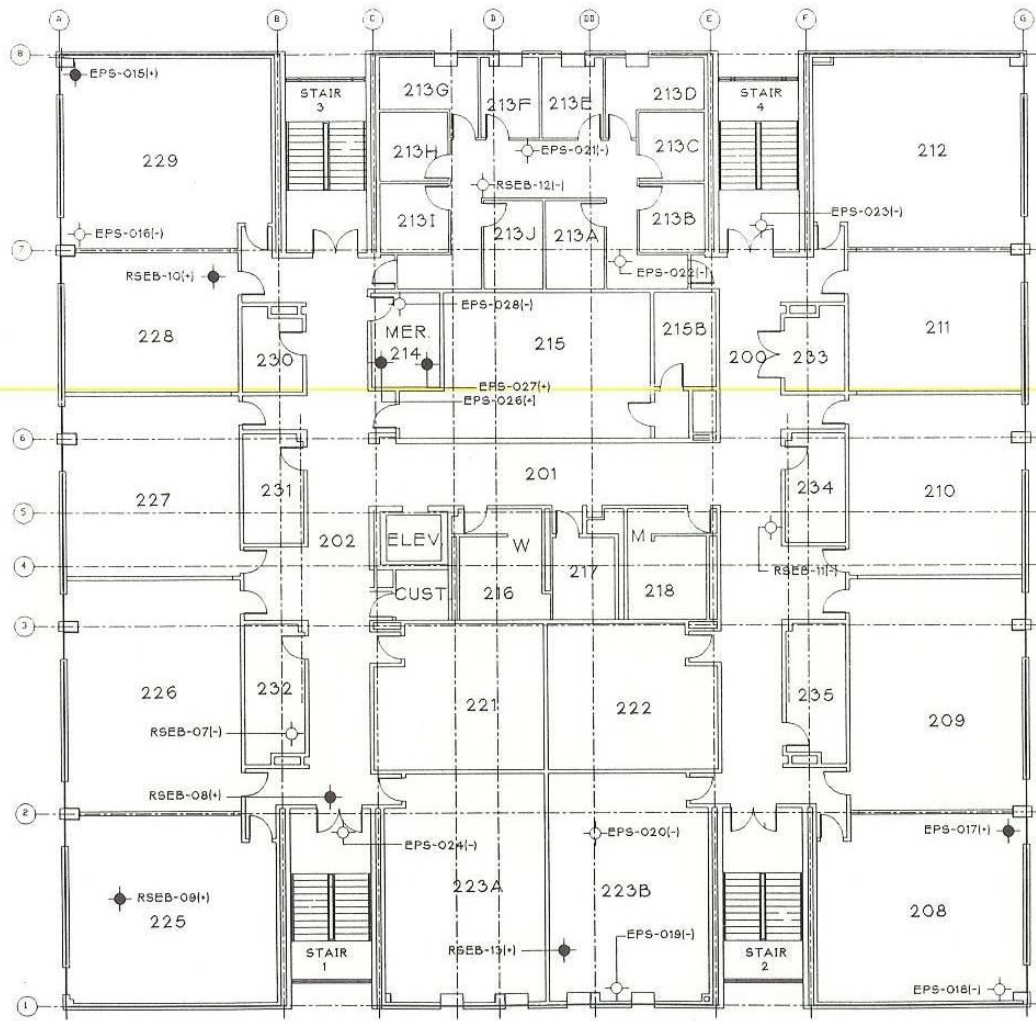

SECOND FLOOR

LEGEND

- ◇ SAMPLE POINT - NEG.
- ◆ SAMPLE POINT - POS.



Montgomery College

Central Administration
Office of Facilities
900 Hungerford Drive
Rockville, Md. 20850
Telephone: (301)-251-7363

| | |
|--------------|--------------|
| Drawn By: | Ckd By: |
| Designed By: | Approved By: |
| Notes | |

| No. | Description | Date |
|-----|-------------|------|
| | | |
| | | |
| | | |
| | | |
| | | |
| | | |
| | | |
| | | |
| | | |
| | | |


Project Title
**ROCK CAMPUS
SCI. EAST BLDG.
ASBESTOS
SURVEY**

Drawing Title
**SAMPLE POINT
LOCATIONS**

Scale: NOT TO SCALE

Project No. Drawing Number

Date **S-3**

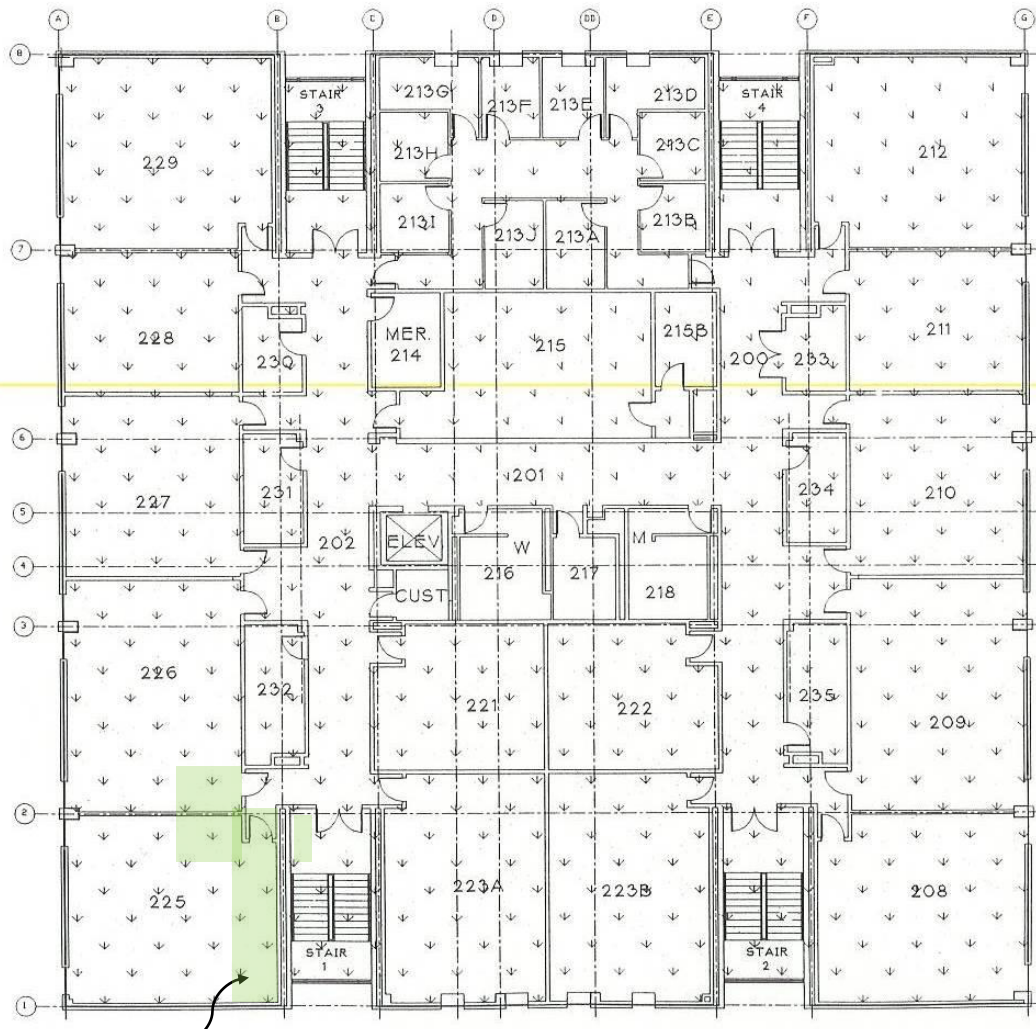

Floor tile and mastic removed for new passageways. MLR JUN2010

SECOND FLOOR

LEGEND
 MASTIC (ASSUMED)
 FLOOR TILE

Montgomery College

Central Administration
 Office of Facilities
 900 Hungerford Drive
 Rockville, Md. 20850
 Telephone: (301)-251-7363

| | |
|--------------|--------------|
| Drawn By: | Ckd By: |
| Designed By: | Approved By: |
| Notes | |

| No. | Description | Date |
|-----|-------------|------|
| | | |
| | | |
| | | |
| | | |
| | | |
| | | |
| | | |
| | | |
| | | |
| | | |

Revisions


Location Map

Project Title
 ROCK CAMPUS
 SCI. EAST BLDG.
 ASBESTOS
 SURVEY

Drawing Title
 MASTIC AND
 FLOOR TILE
 LOCATIONS

Scale: NOT TO SCALE

| | |
|-------------|----------------|
| Project No. | Drawing Number |
| Date | MFT-3 |

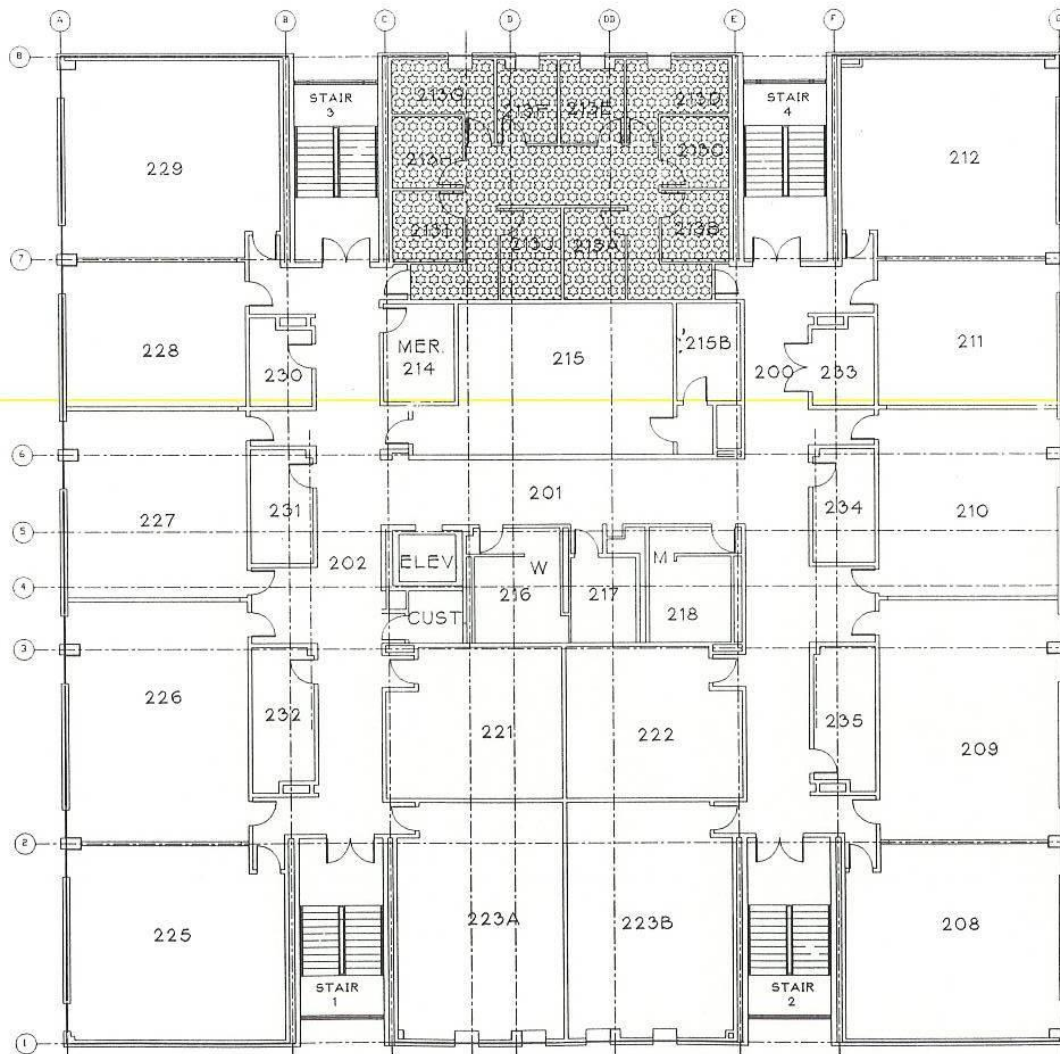

SECOND FLOOR

LEGEND



BLACK TAR WRAP
ON FOIL DUCT WORK
INSULATION



Montgomery
College

Central Administration
Office of Facilities
900 Hungerford Drive
Rockville, MD 20850
Telephone: (301) 251-7363

Drawn By: Chd By:
Designed By: Approved By:
Notes

No. Description Date

Revisions

Location Map

Project Title
ROCK CAMPUS
SCI. EAST BLDG.
ASBESTOS
SURVEY


Drawing Title
BLACK TAR WRAP
ON DUCTWORK
LOCATIONS

Scale: NOT TO SCALE

Project No. Drawing Number

Date: BTWF1

MC Facilities No.

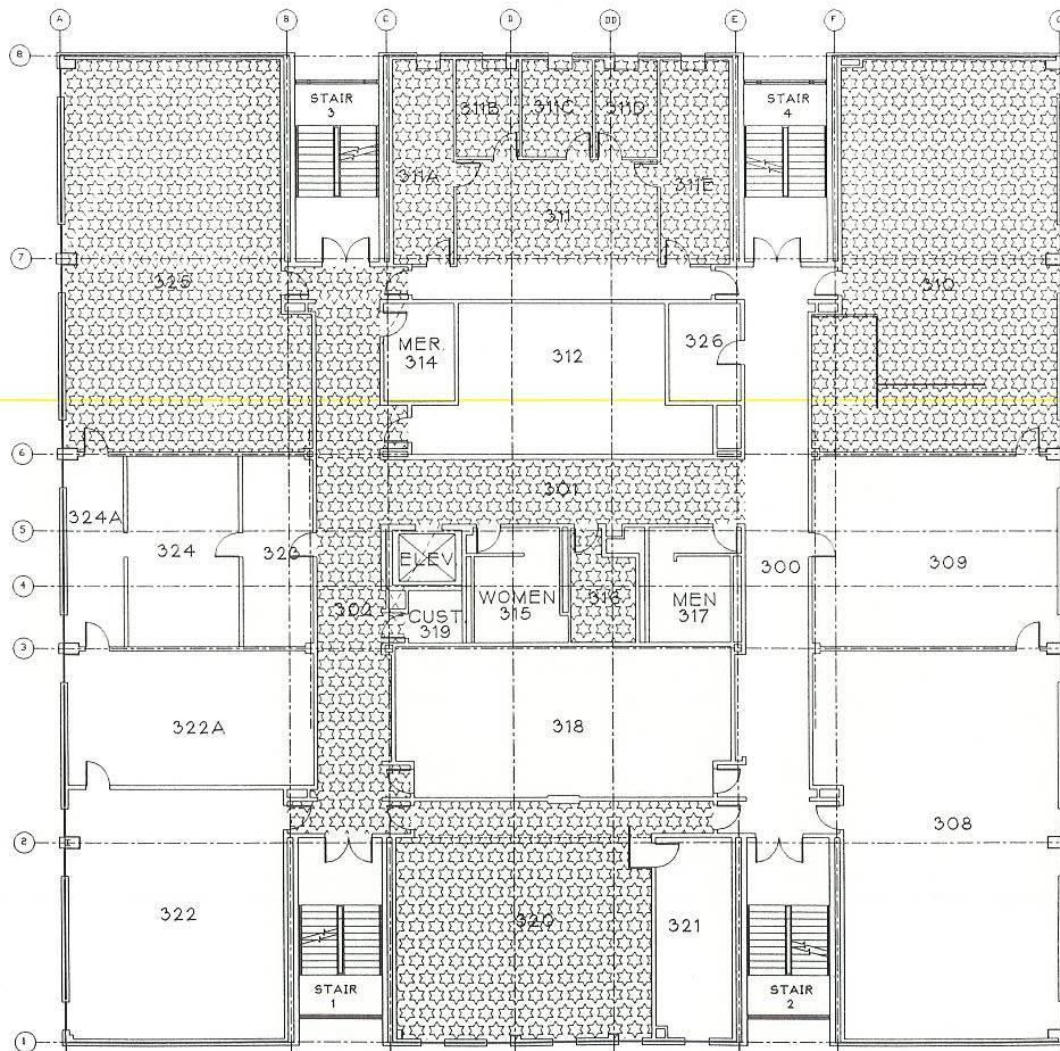

THIRD FLOOR

LEGEND



BLACK TAR WRAP
ON FOIL DUCT WORK
INSULATION



Central Administration
Office of Facilities
800 Hungerford Drive
Rockville, MD 20850
Telephone: (301) 251-1363

Drawn By: _____
Designed By: _____
Notes: _____

No. Description Date
Revisions
Location Map

Project Title
ROCK CAMPUS
SCI. EAST BLDG.
ASBESTOS
SURVEY


Drawing Title
BLACK TAR WRAP
ON DUCTWORK
LOCATIONS

Scale: NOT TO SCALE

Project No. _____ Drawing Number _____

Date _____

BTWF2

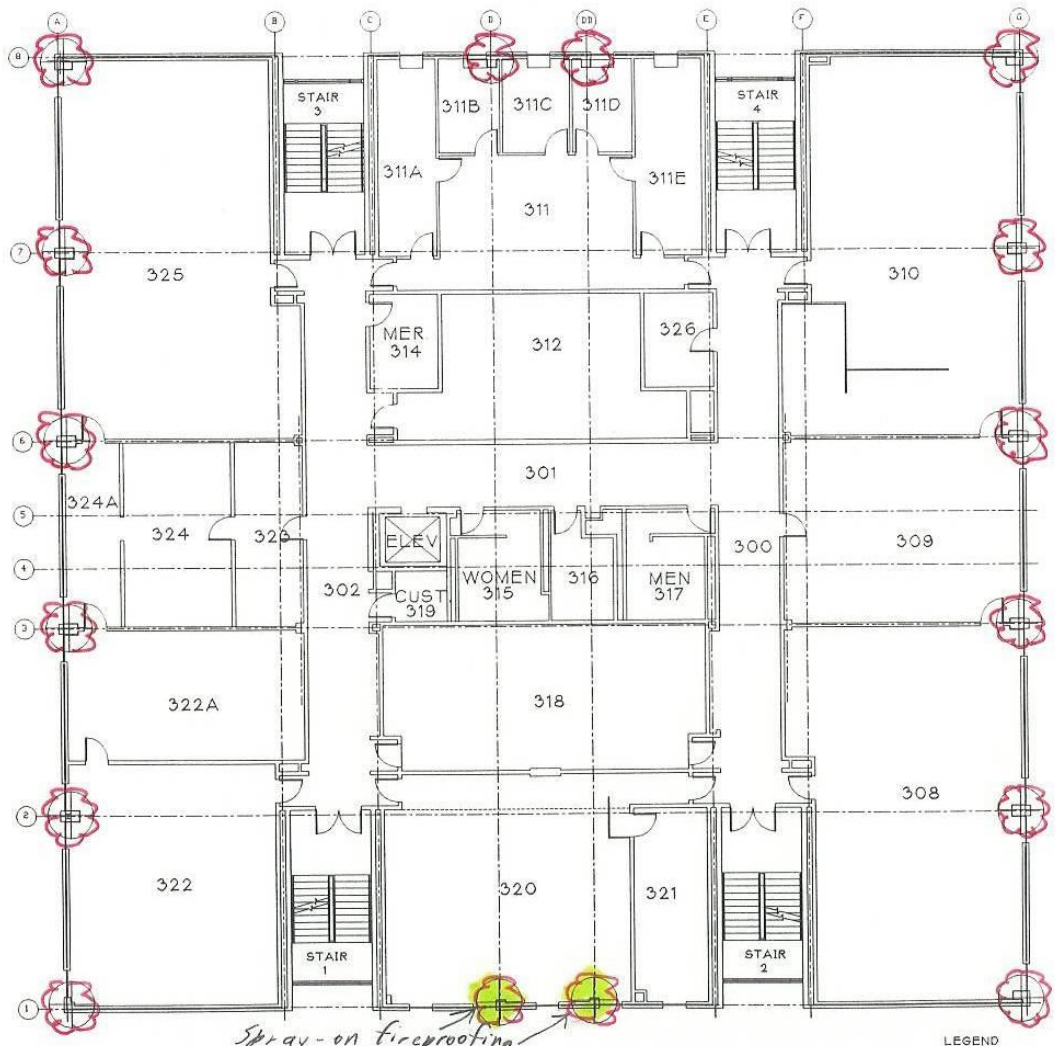

*Spray-on fireproofing
removed JAN 2004
M-JR*

THIRD FLOOR

LEGEND

⊕ SPRAY - ON FIREPROOFING INSIDE
VERTICAL PLASTER COLUMNS AND
ABOVE SUSPENDED CEILINGS ABOVE
COLUMNS AT EXTERIOR WALLS

Montgomery College
Central Administration
Office of Facilities
900 Huntington Drive
Rockville, Md. 20850
Telephone: (301)-251-1363

Drawn By: CKD By:
Designed By: Approved By:
Notes

No. Description Date
Previous Location Map

Project Title
**ROCK CAMPUS
SCI EAST BLDG.
ASBESTOS
SURVEY**

Drawing Title
**SPAY - ON FIRE
PROOFING
LOCATIONS**

Scale: NOT TO SCALE
Project No. Drawing Number
Date **SOF-3**