

MONTGOMERY COLLEGE

Office of Facilities

January 24, 1995

ASBESTOS MATERIAL SURVEY REPORT

ROCKVILLE CAMPUS

FINE ARTS BUILDING

AMMENDMENT #3:

DATE: January 24, 1995


All asbestos-containing materials located in the Fine Arts Building have been removed *except* for the following:

- Resilient Floor Covering Adhesive (Black Mastic).
This material will remain under new resilient floor covering and adhesive or under carpeting and adhesive.

The asbestos-containing materials were removed as of October 11, 1994 by:

Asbestos Environmental Services of Maryland, Inc.
P.O. Box 28, Timonium, Maryland 21093
(410) 584-1490 FAX (410) 771-8490

Contract No. 320
Contract Amount: \$126,950.96

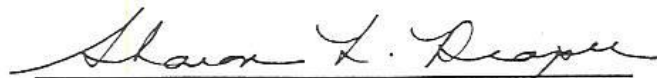


Sharon L. Draper
AHERA/ASHERA Inspector
Cert. #8804-01-012 (Tufts University)
Cert. #1516 (Georgia Institute of Tech.)

AHERA/ASHERA Management Planner
Cert. #8804-01-012 (Tufts University)
Cert. #1284 (Georgia Institute of Tech.)



ASBESTOS-CONTAINING FLOOR TILE
ADHESIVE (BLACK IN COLOR) UNDER
NEW FLOOR COVERING(S) AND
ADHESIVE(S).

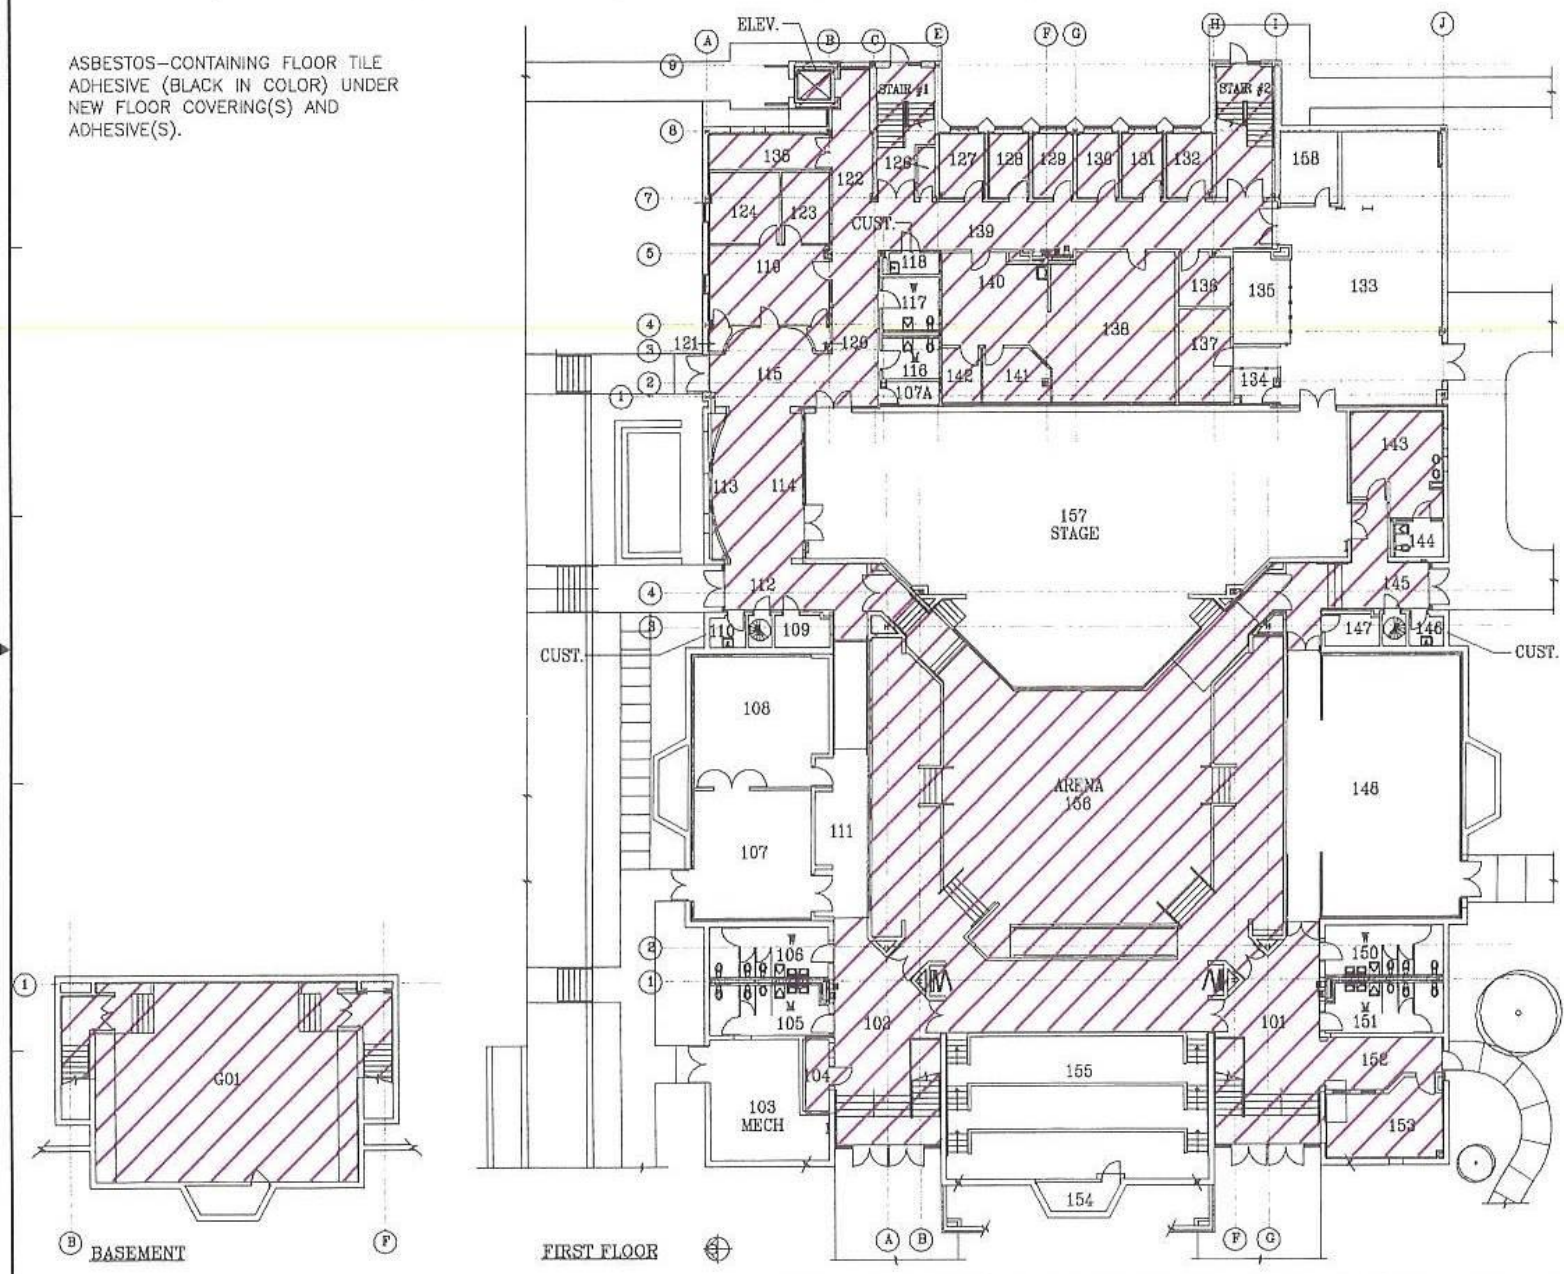



Montgomery College

Central Administration
Office of Facilities
600 Hungerford Drive
Rockville, MD 20850
Telephone: (301)-251-7383

Drawn By: R. Strayer	Chk. By:
Designed By:	Approved By:
Notes	

No.	Description	Date
Revisions		
Location Map MONTGOMERY COLLEGE 31 MARSHALL STREET ROCKVILLE, MARYLAND 20850		

Project Title
THEATRE ARTS BUILDING

Drawing Title
BASEMENT & FIRST FLOOR FLOOR COVER ADHESIVE

Scale: NOT TO SCALE


Project No. Drawing Number

Date: 12/18/01 **ADH-1**

P / Master Drawings / Revised Master Drawings / Rockville Revised / R-Theater Arts Revised / TA-1asbestos.dwg



ASBESTOS-CONTAINING FLOOR TILE
ADHESIVE (BLACK IN COLOR) UNDER
NEW FLOOR COVERING(S) AND
ADHESIVE(S).

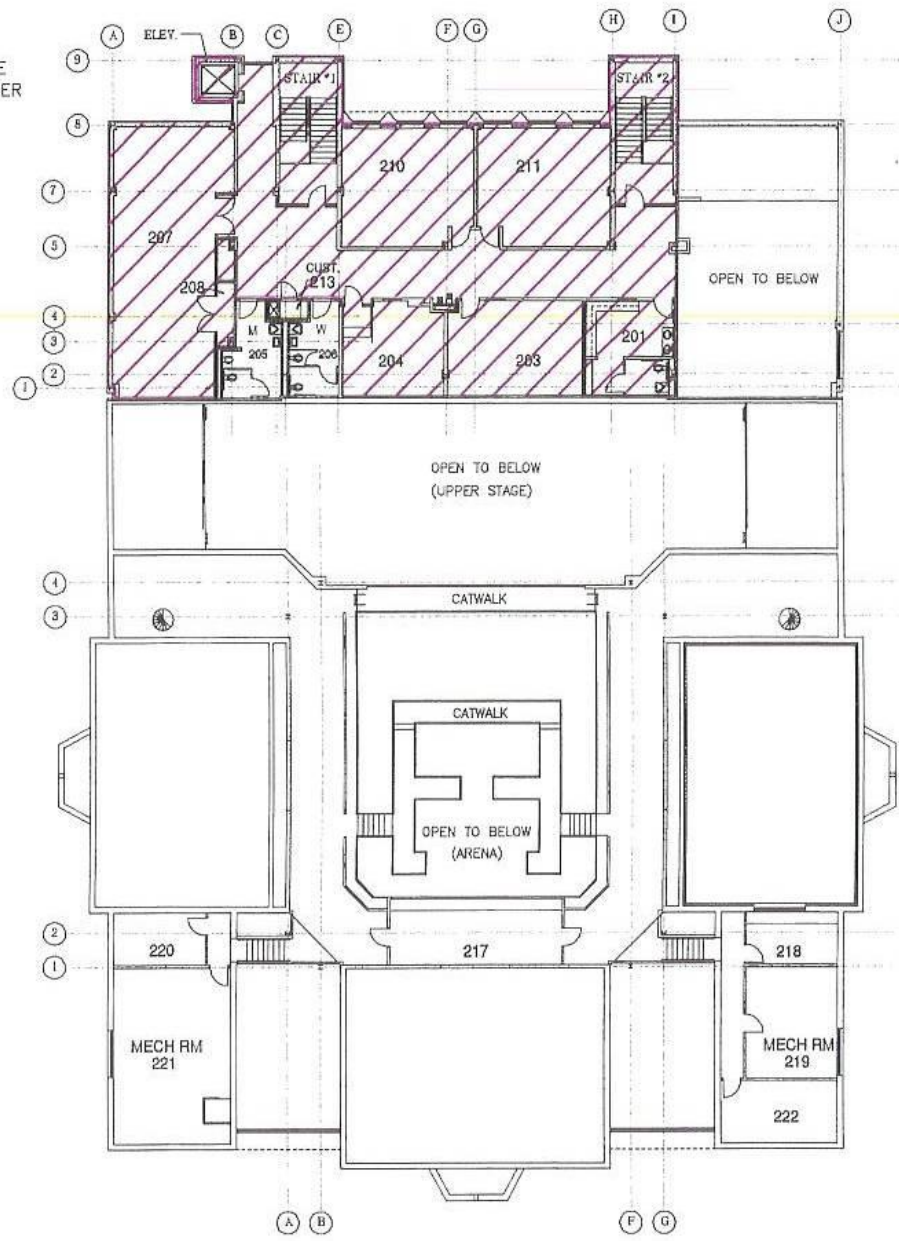



Montgomery College

Central Administration
Office of Facilities
600 Hungerford Drive
Rockville, Md. 20850
Telephone: (301) 251-7553

Drawn By: M. Sheehan	Cld By:
Designed By:	Approved By:
Name:	

No.	Description	Date

Location Map:
MONTGOMERY COLLEGE
601 WOODSIDE STREET
ROCKVILLE, MARYLAND 20860

Project Title:
THEATRE ARTS BUILDING

Drawing Title:
SECOND FLOOR FLOOR COVER ADHESIVE

Scale: **NOT TO SCALE**

Project No. Drawing Number
Date: 12/18/01 **ADH-2**

P / Master Drawings / Revised Master Drawings / Rockville Revised / R-Theatre Arts-Revised / TA-2asbestos.dwg