


LEGEND

- ⊕ POSITIVE SAMPLE LOCATION
- NEGATIVE SAMPLE LOCATION

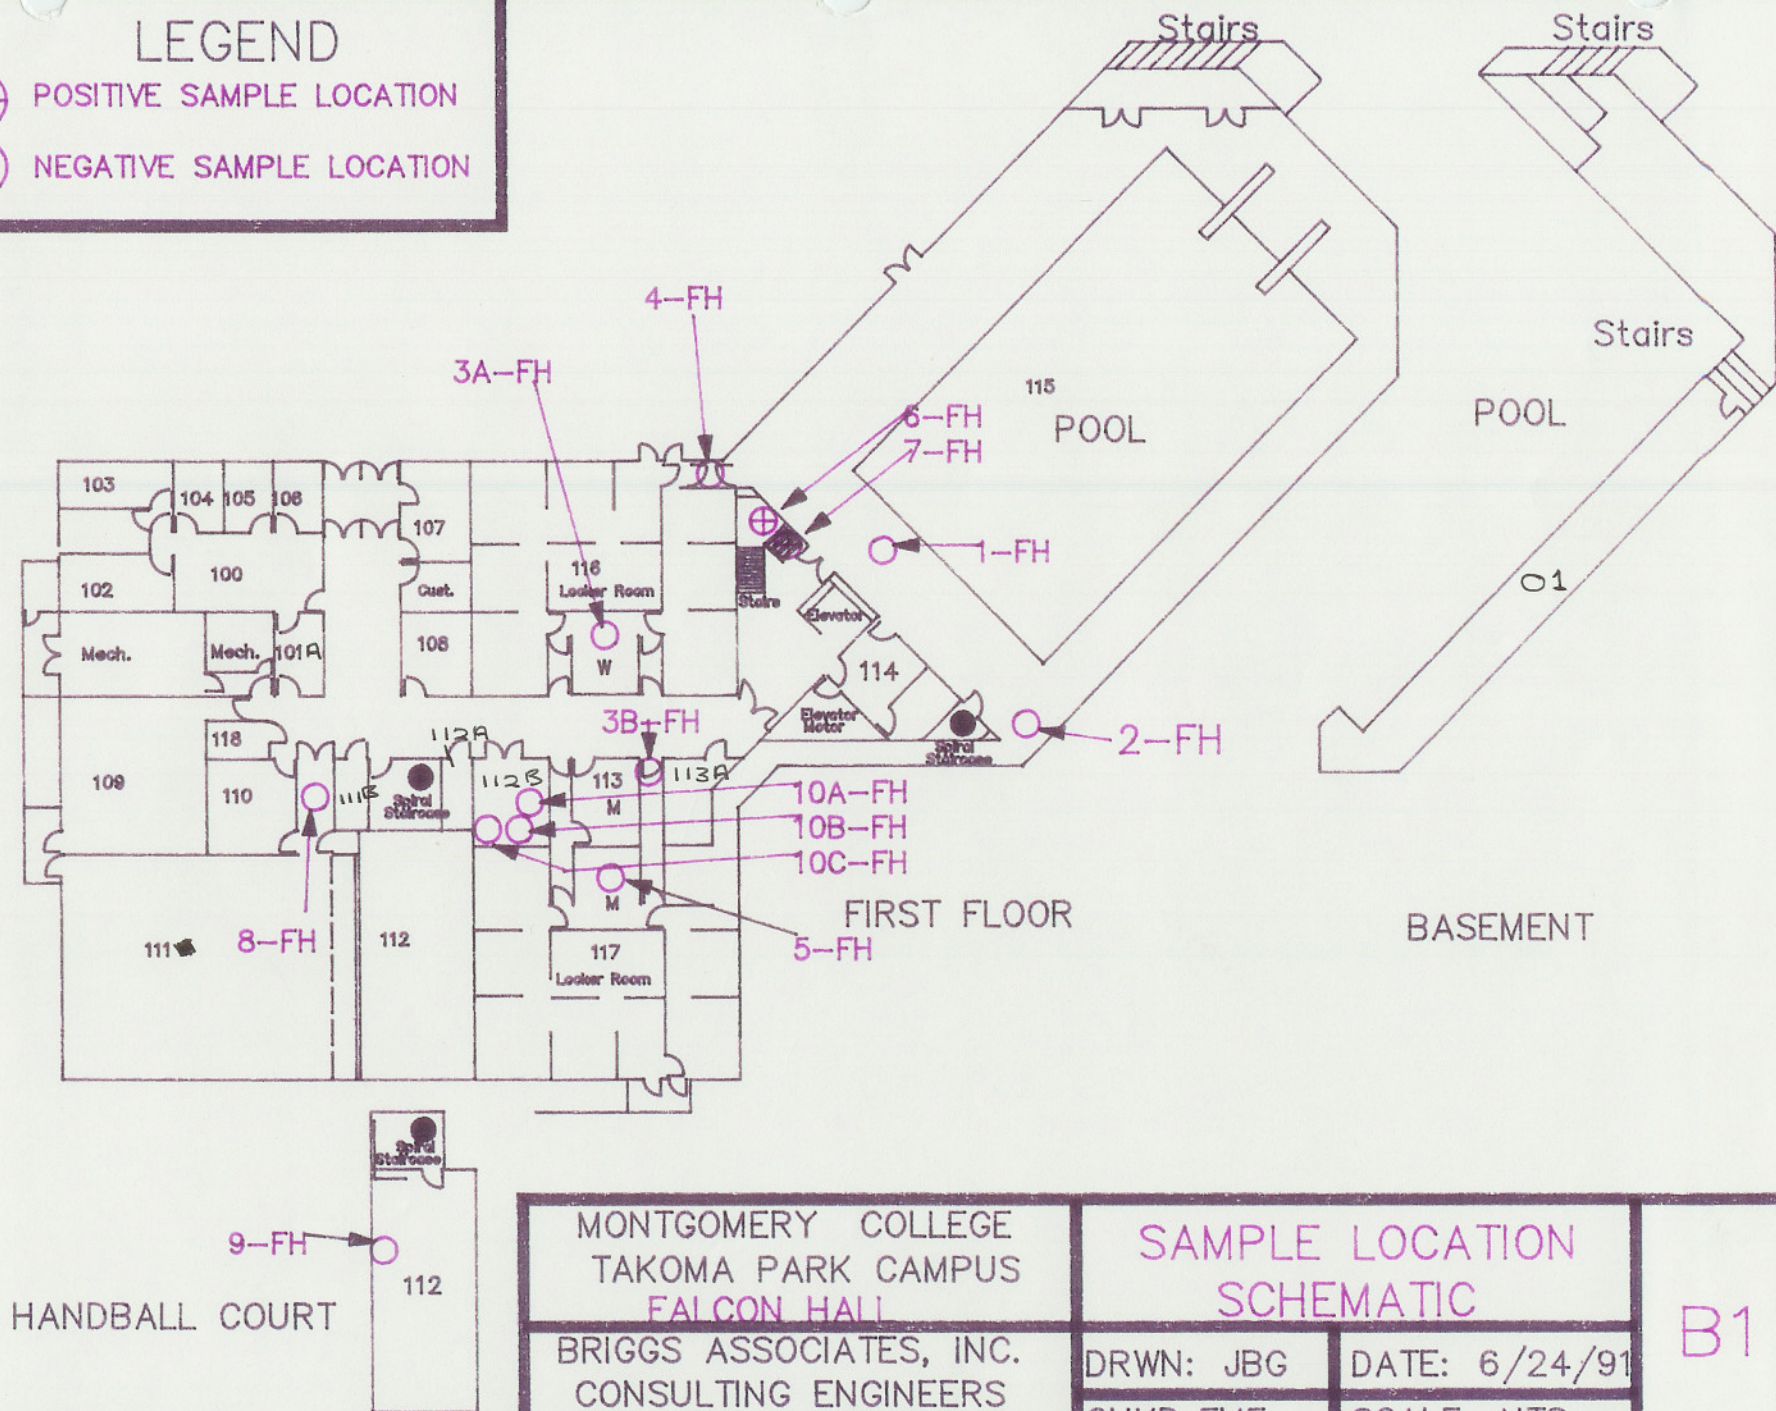

MONTGOMERY COLLEGE
TAKOMA PARK CAMPUS
FALCON HALL

BRIGGS ASSOCIATES, INC.
CONSULTING ENGINEERS
COLUMBIA, MARYLAND

SAMPLE LOCATION SCHEMATIC

DRWN: JBG

DATE: 6/24/91

CHKD: FMF

SCALE: NTS


B1

LEGEND

 ASBESTOS CONTAINING FLOOR TILE AND MASTIC

FLOOR TILE ~~WAS~~ REMOVED / REPLACED
12/24/93 (MASTIC REMAINS UNDER
NEW FLOOR TILE)


FLOOR TILE REMOVED
11/13/97 (MASTIC
REMAINS)

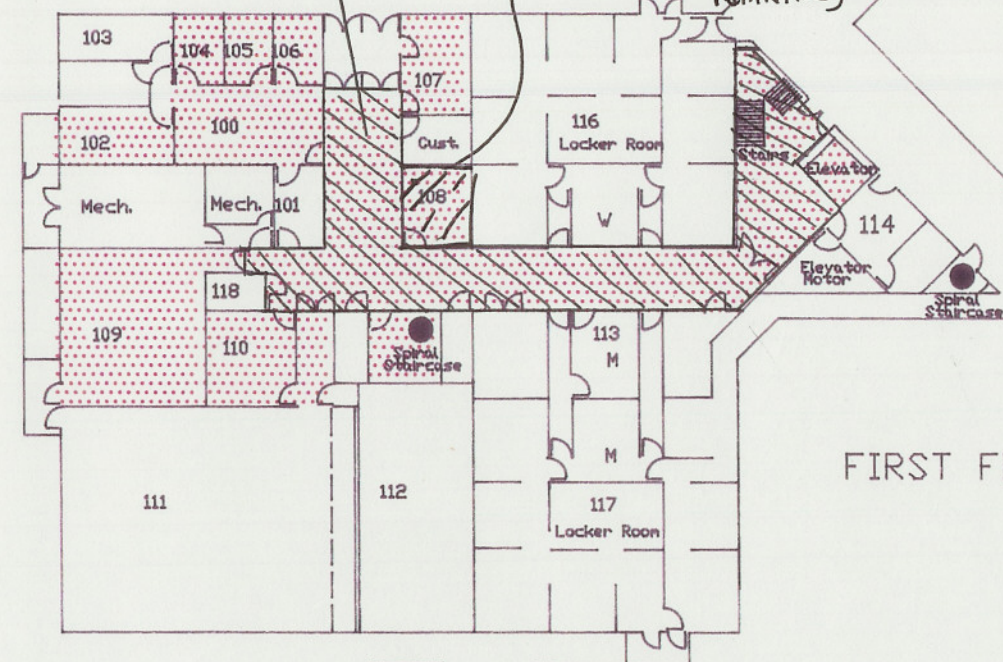

FIRST FLOOR

BASEMENT

HANDBALL COURT

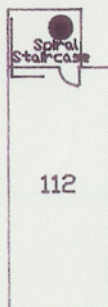

MONTGOMERY COLLEGE
TAKOMA PARK CAMPUS
FALCON HALL

BRIGGS ASSOCIATES, INC.
CONSULTING ENGINEERS
COLUMBIA, MARYLAND

ASBESTOS CONTAINING
MATERIALS LOCATION
MAP

DRWN: JBG

DATE: 6/24/91


CHKD: FMF

SCALE: NTS


B3

LEGEND

--- ASBESTOS CONTAINING
TRANSITE SIDING

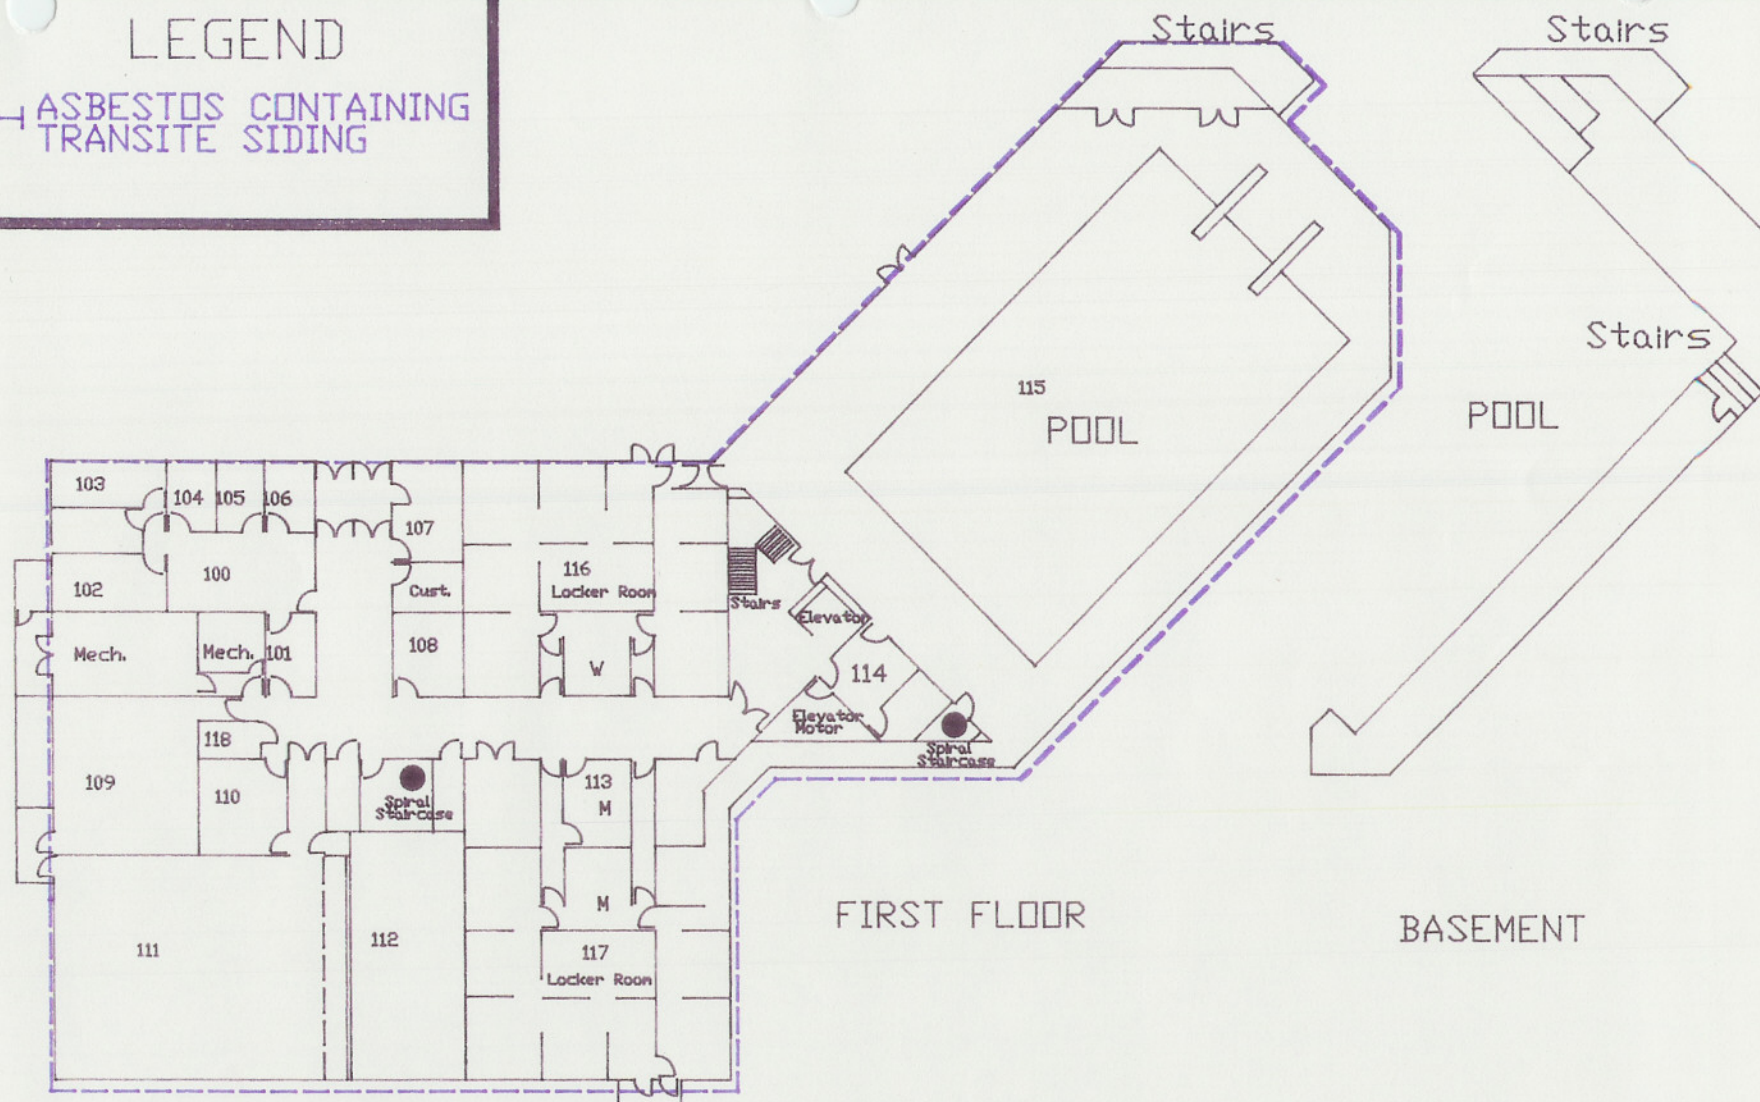

HANDBALL COURT

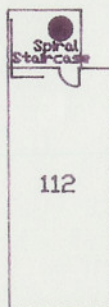

MONTGOMERY COLLEGE
TAKOMA PARK CAMPUS
FALCON HALL

BRIGGS ASSOCIATES, INC.
CONSULTING ENGINEERS
COLUMBIA, MARYLAND

ASBESTOS CONTAINING
MATERIALS LOCATION
SCHEMATIC

DRWN: JBG

DATE: 6/24/91

CHKD: FMF


SCALE: NTS

B5

LEGEND

⊕ POSITIVE SAMPLE LOCATION

○ NEGATIVE SAMPLE LOCATION

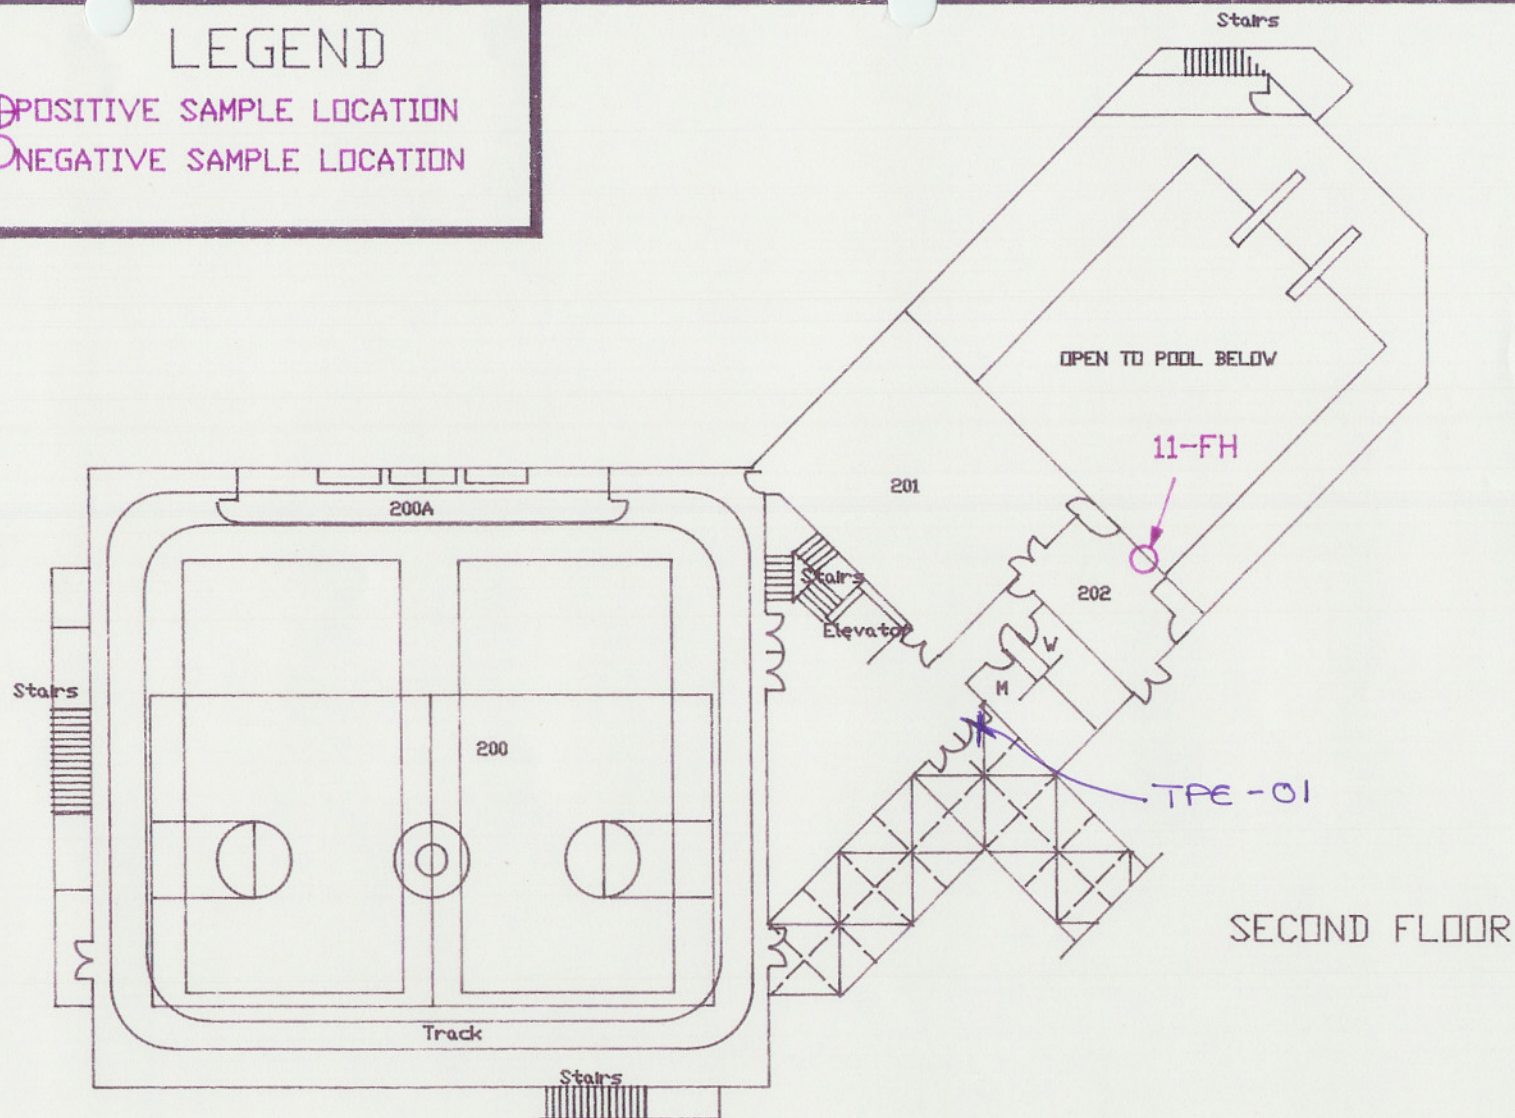

MONTGOMERY COLLEGE
TAKOMA PARK CAMPUS
FALCON HALL

BRIGGS ASSOCIATES, INC.
CONSULTING ENGINEERS
COLUMBIA, MARYLAND

SAMPLE LOCATION
SCHEMATIC

DRWN: JBG

DATE: 6/24/91


CHKD: FMF

SCALE: NTS

B2

LEGEND

 ASBESTOS CONTAINING
FLOOR TILE AND MASTIC

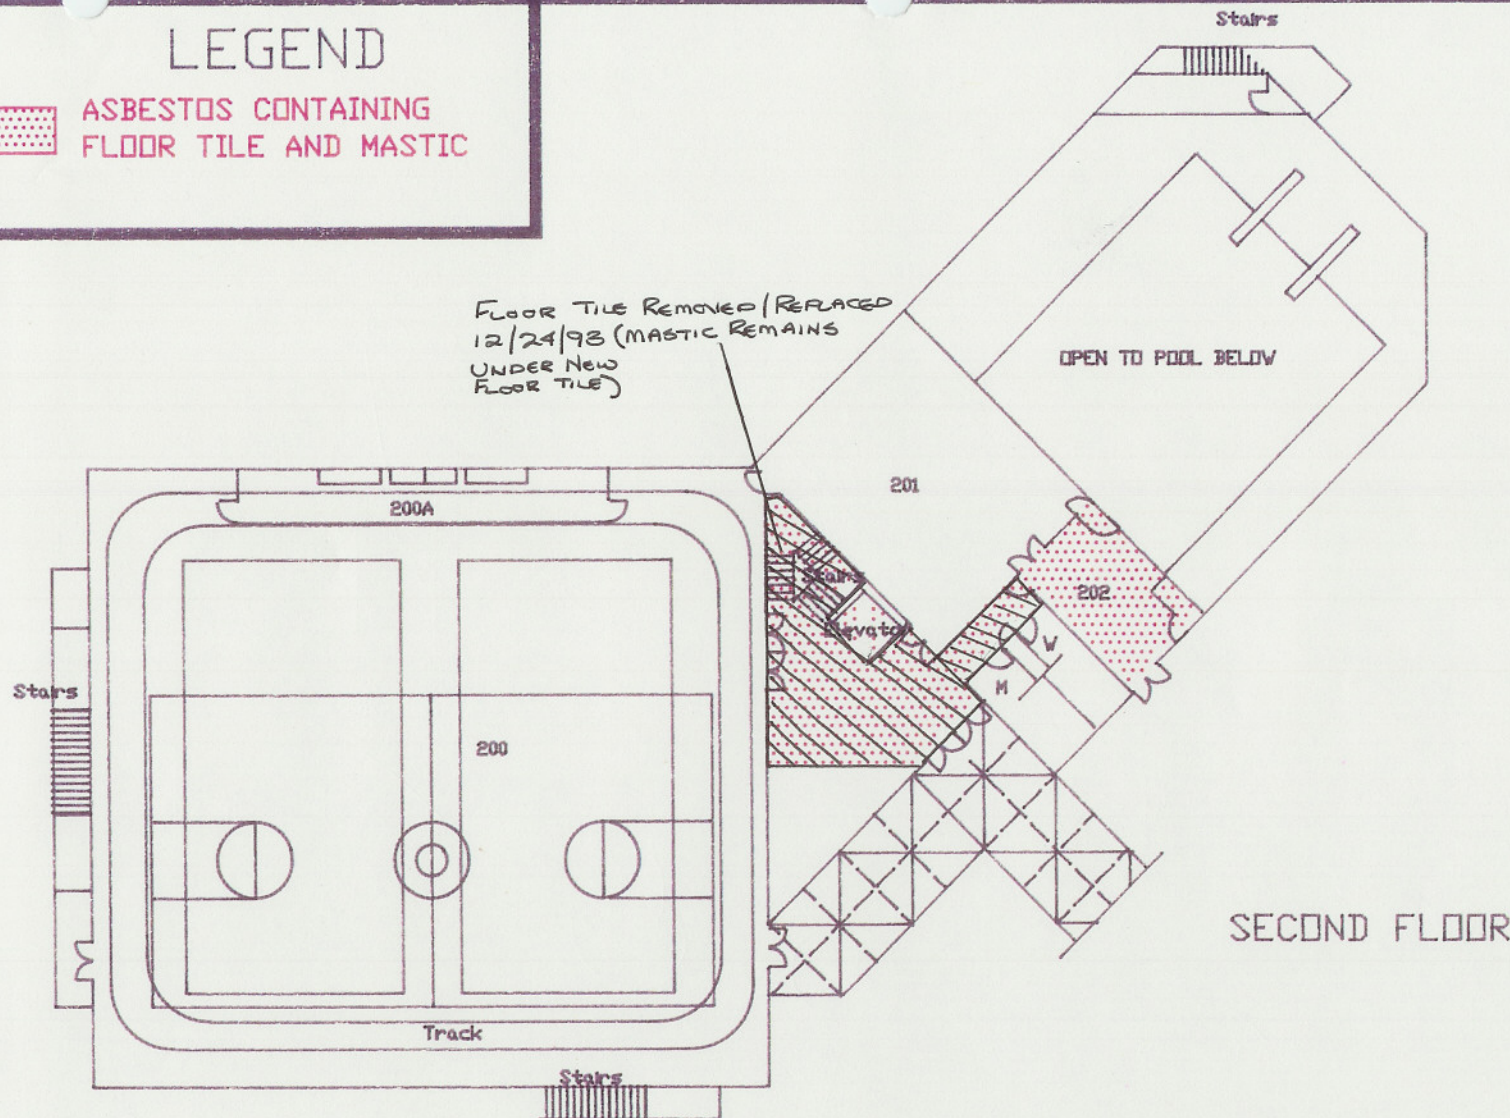

MONTGOMERY COLLEGE
TAKOMA PARK CAMPUS
FALCON HALL

BRIGGS ASSOCIATES, INC.
CONSULTING ENGINEERS
COLUMBIA, MARYLAND

ASBESTOS CONTAINING
MATERIALS LOCATION
SCHEMATIC

DRWN: JBG

CHKD: FMF


DATE: 6/24/91

SCALE: NTS

B4

LEGEND

ASBESTOS CONTAINING
TRANSITE SIDING

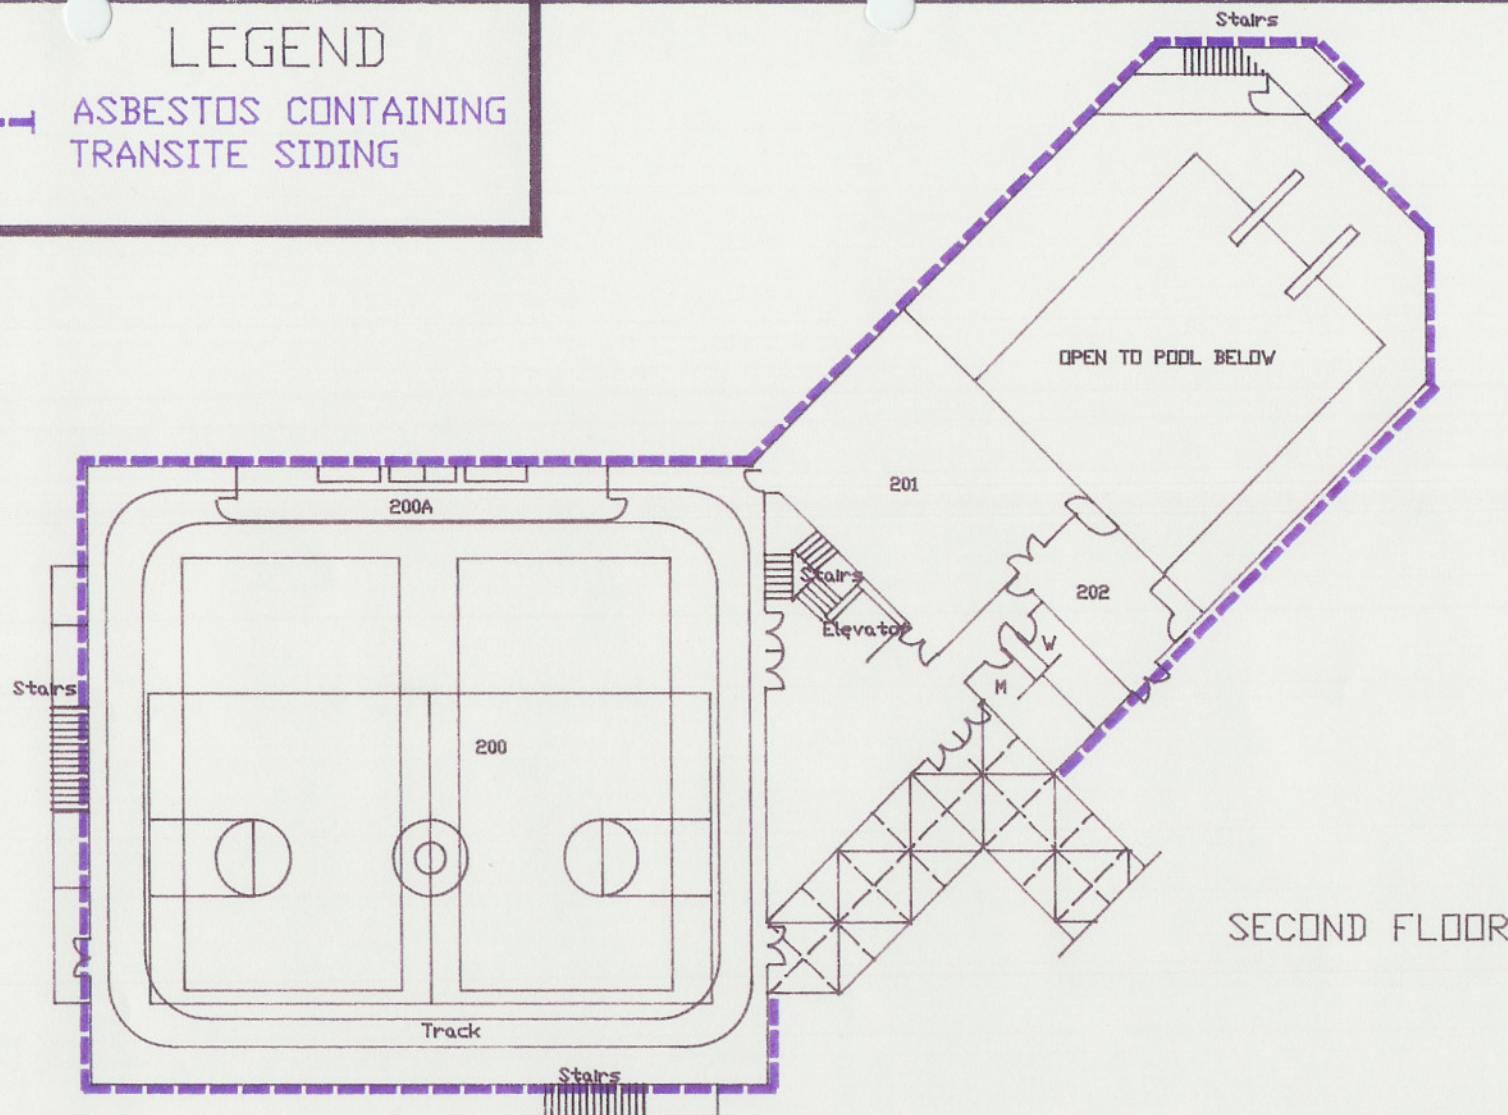

MONTGOMERY COLLEGE
TAKOMA PARK CAMPUS
FALCON HALL

BRIGGS ASSOCIATES, INC.
CONSULTING ENGINEERS
COLUMBIA, MARYLAND

ASBESTOS CONTAINING
MATERIALS LOCATION
SCHEMATIC

DRWN: JBG

DATE: 6/24/91

CHKD: FMF

SCALE: NTS

B6