

Germantown Campus – Science and Applied Studies Building
Asbestos Survey map update 200904

MONTGOMERY COLLEGE
GERMANTOWN CAMPUS
SCIENCE AND APPLIED STUDIES

BRIGGS ASSOCIATES, INC.
CONSULTING ENGINEERS
COLUMBIA, MARYLAND

SAMPLE LOCATION
SCHEMATIC

B 1

DRWN: JBG

DATE: 6/20/91

CHKD: SCL


SCALE: NTS


LEGEND

⊕ POSITIVE SAMPLE LOCATION

○ NEGATIVE SAMPLE LOCATION

FIRST FLOOR

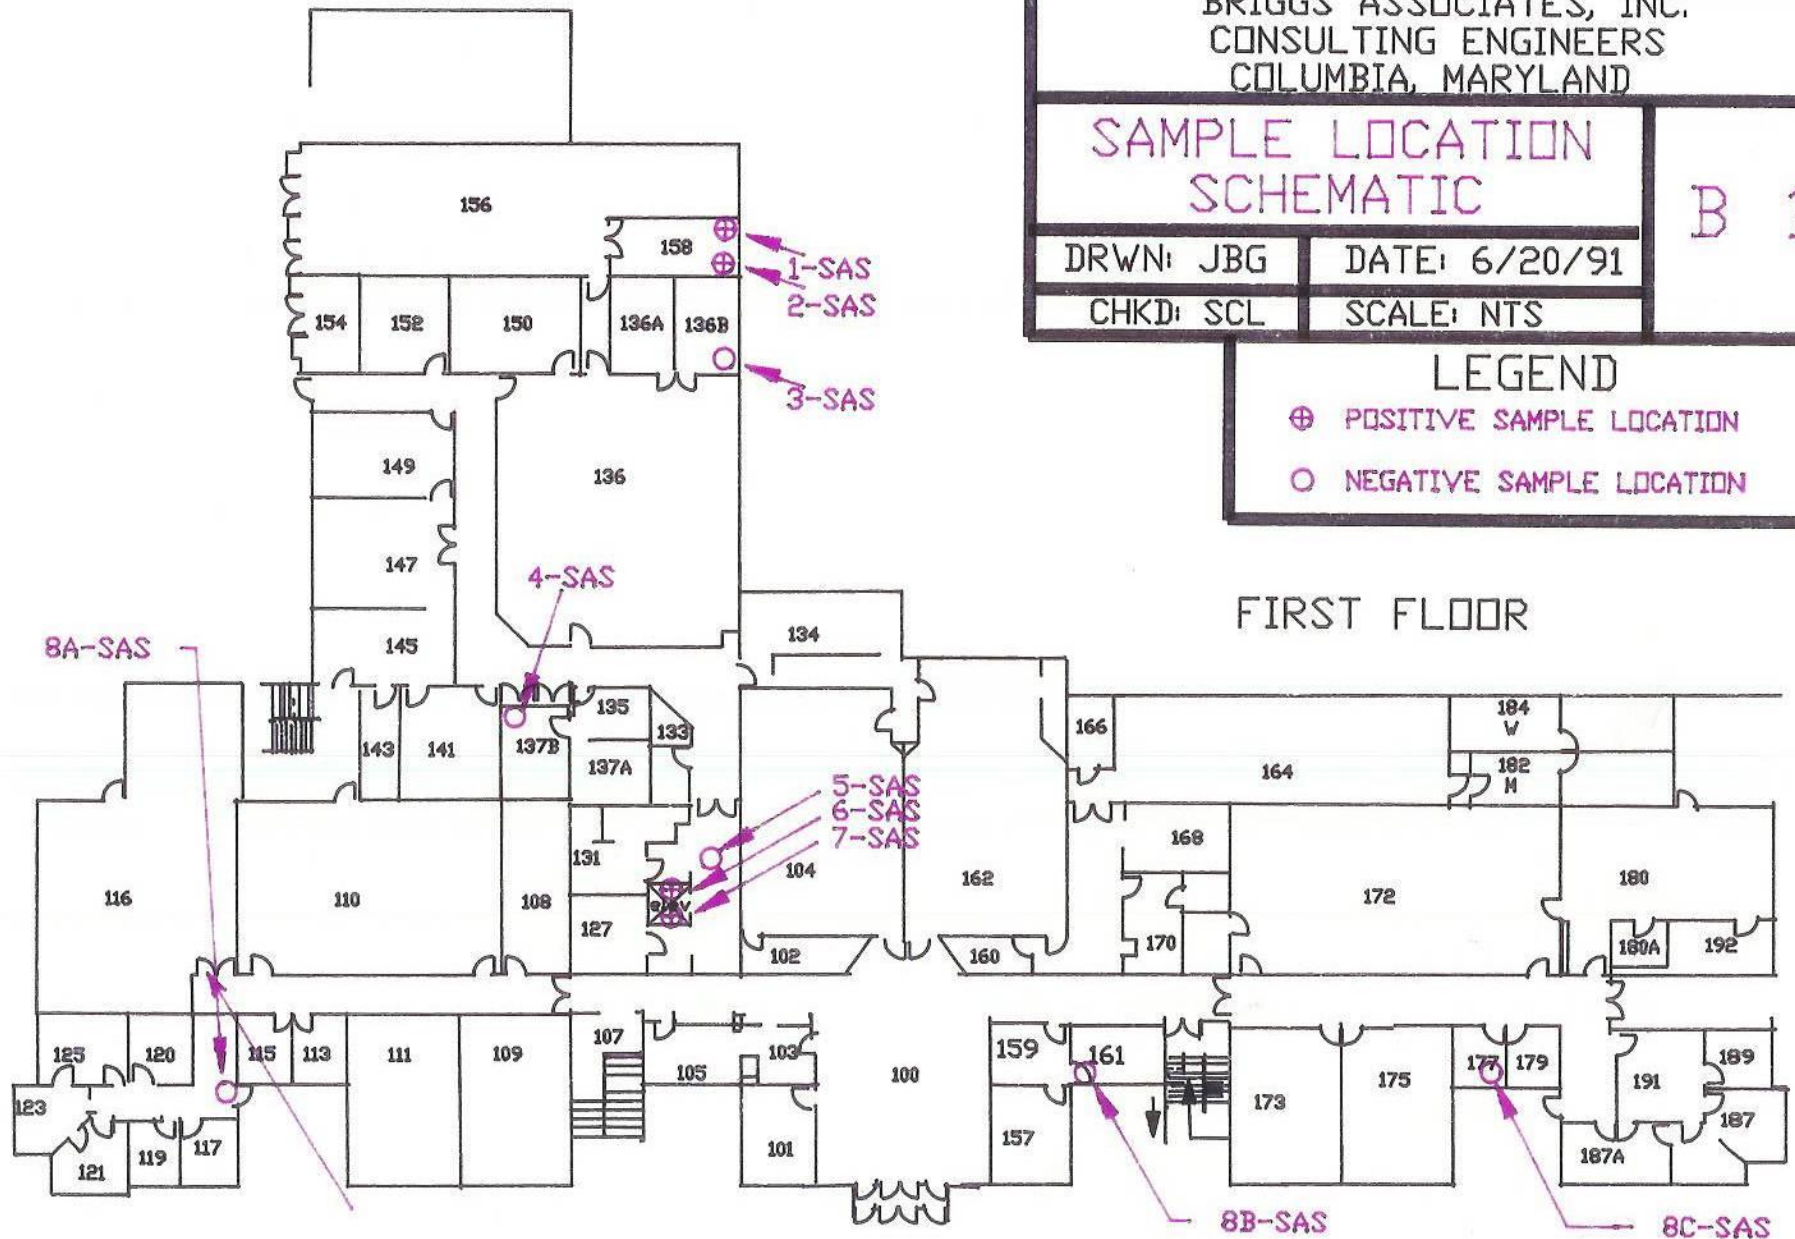

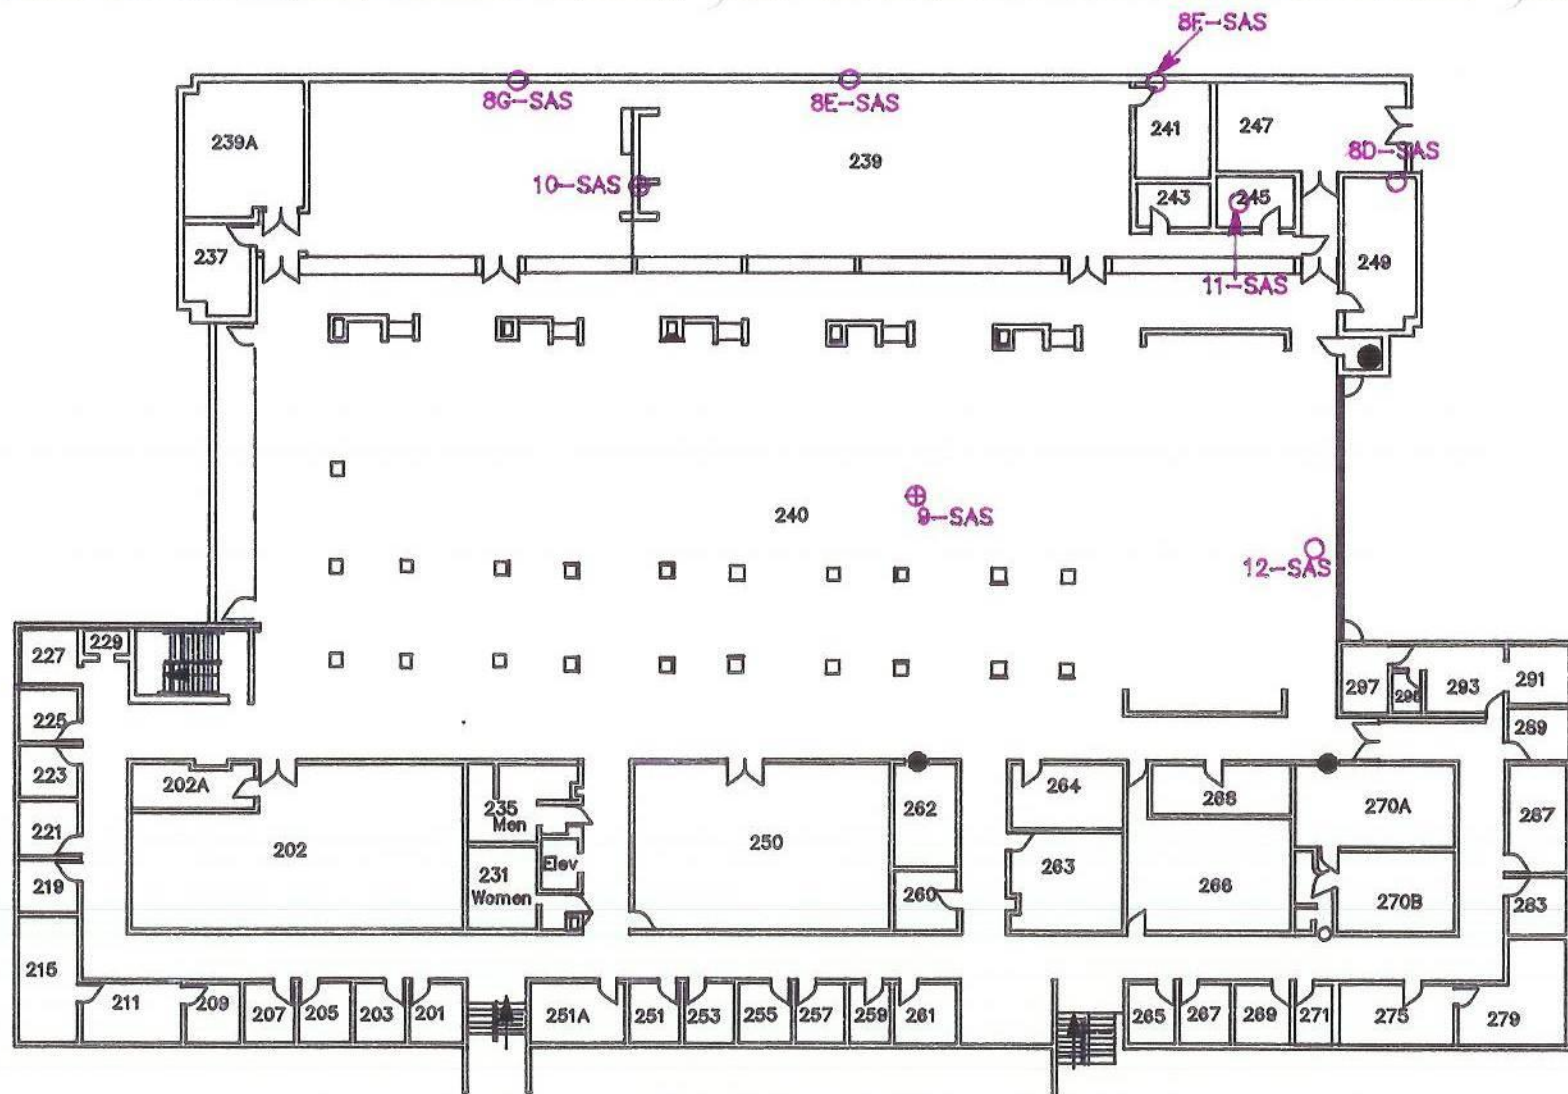

SECOND FLOOR

LEGEND

- Negative
- ⊕ Positive

MONTGOMERY COLLEGE
GERMANTOWN CAMPUS
SCIENCE & APPLIED STUDIES

BRIGGS ASSOCIATES, INC
CONSULTING ENGINEERS
COLUMBIA, MARYLAND

SAMPLE LOCATION SCHEMATIC

DRWN: JBG

DATE: 6/18/91

CHKD: SCL

SCALE: NTS

B2

MONTGOMERY COLLEGE
GERMANTOWN CAMPUS
SCIENCE AND APPLIED STUDIES

BRIGGS ASSOCIATES, INC.
CONSULTING ENGINEERS
COLUMBIA, MARYLAND

ASBESTOS CONTAINING MATERIALS SCHEMATIC

DRWN: JBG

DATE: 6/20/91

CHKD: SCL


SCALE: NTS


B3

LEGEND

Asbestos Containing
Floor Tile & Mastic

FIRST FLOOR

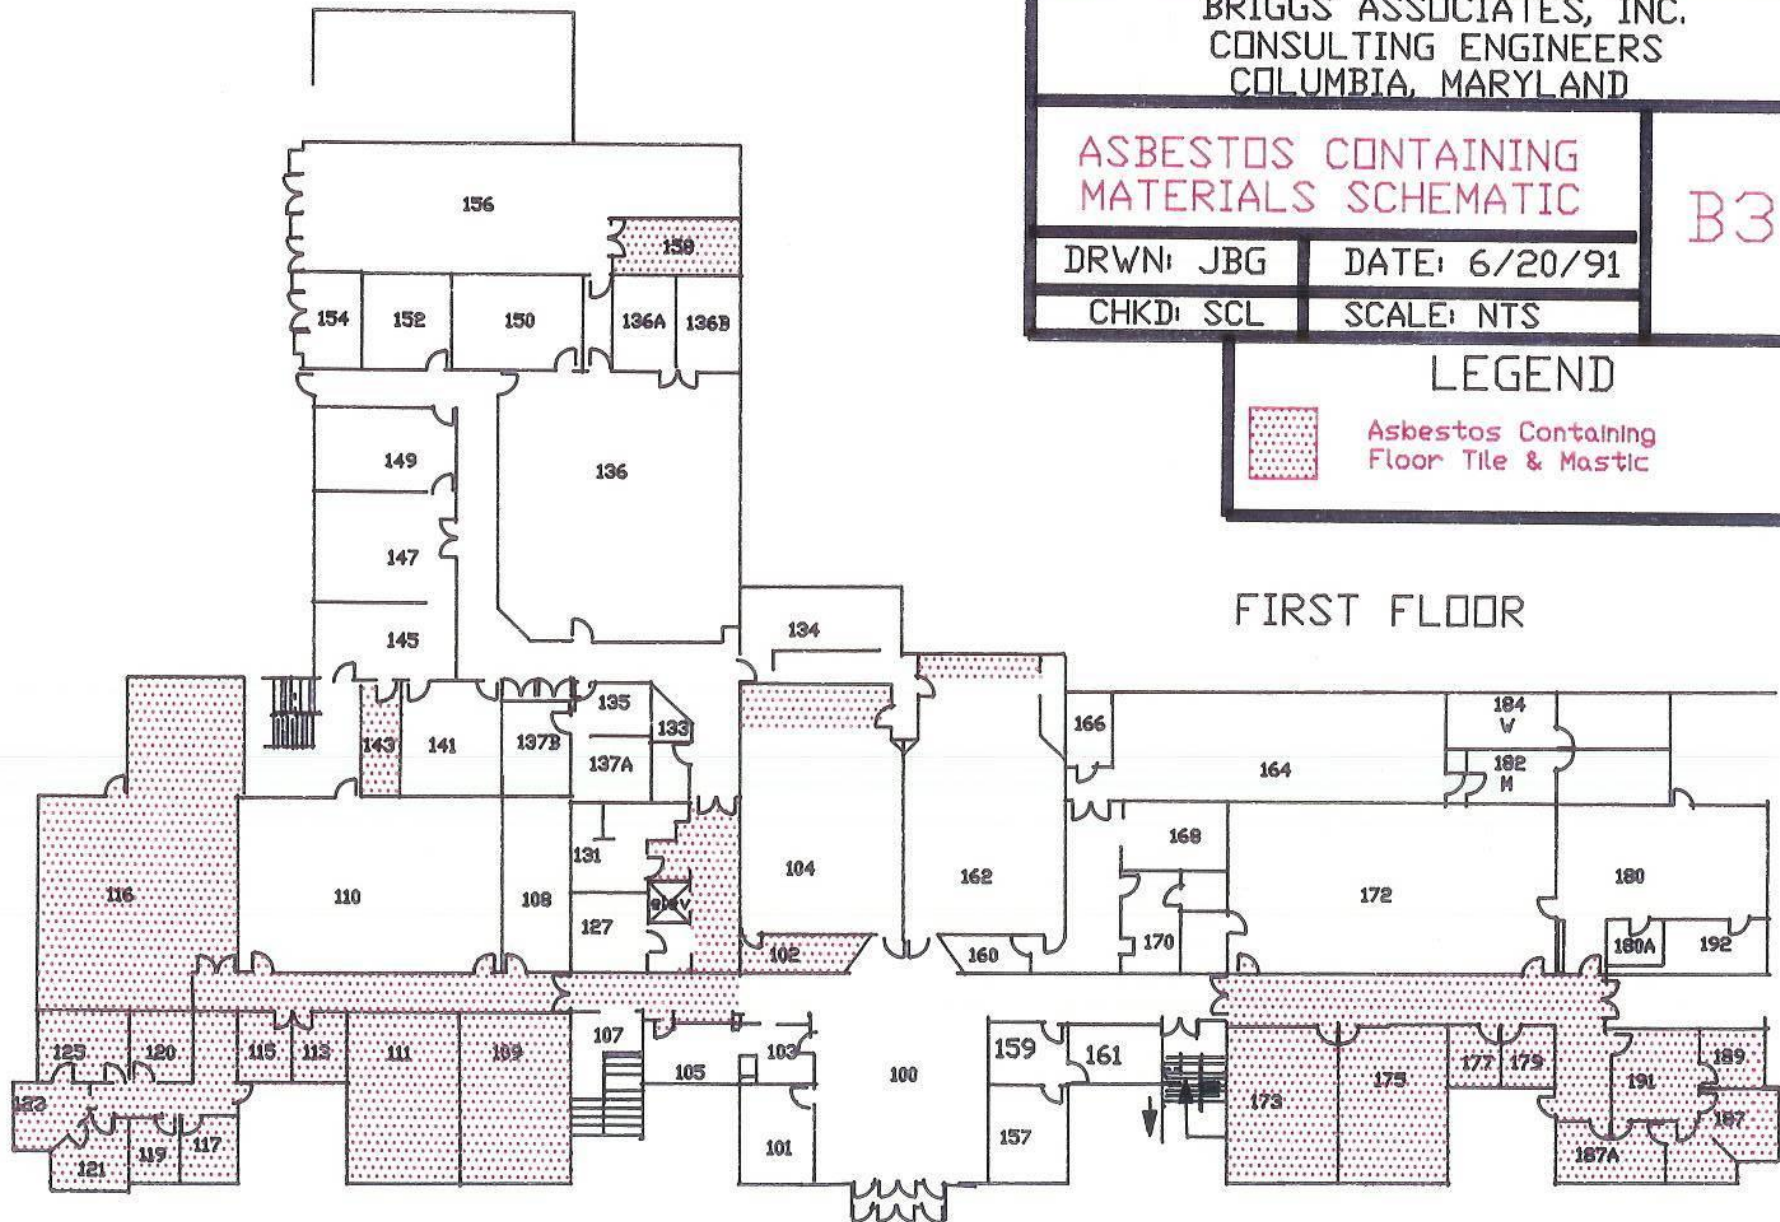

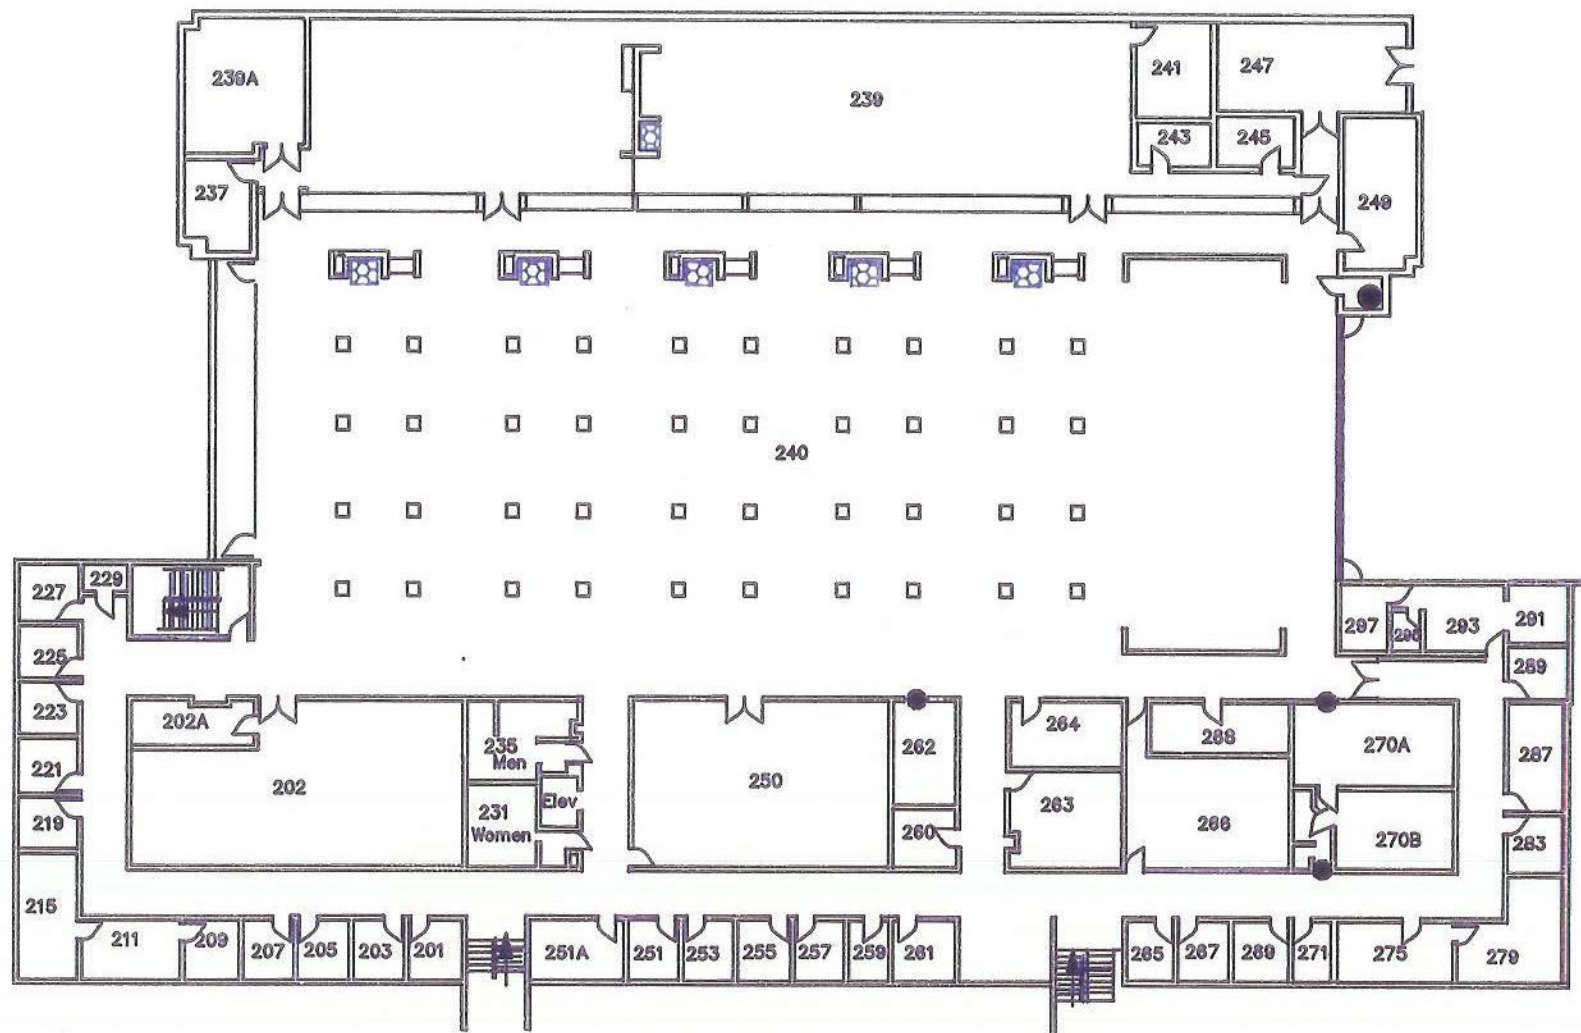

SECOND FLOOR

NOTE:
Asbestos-containing
Transite panels on
the roof

LEGEND



Transite Fume
Hood Lining

MONTGOMERY COLLEGE
GERMANTOWN CAMPUS
SCIENCE & APPLIED STUDIES

BRIGGS ASSOCIATES, INC
CONSULTING ENGINEERS
COLUMBIA, MARYLAND

TRANSITE LOCATION
SCHEMATIC

DRWN: JBG

DATE: 6/18/91

CHKD: SCL

SCALE: NTS

B5