


TNP090498-01

NURSING PAVILION

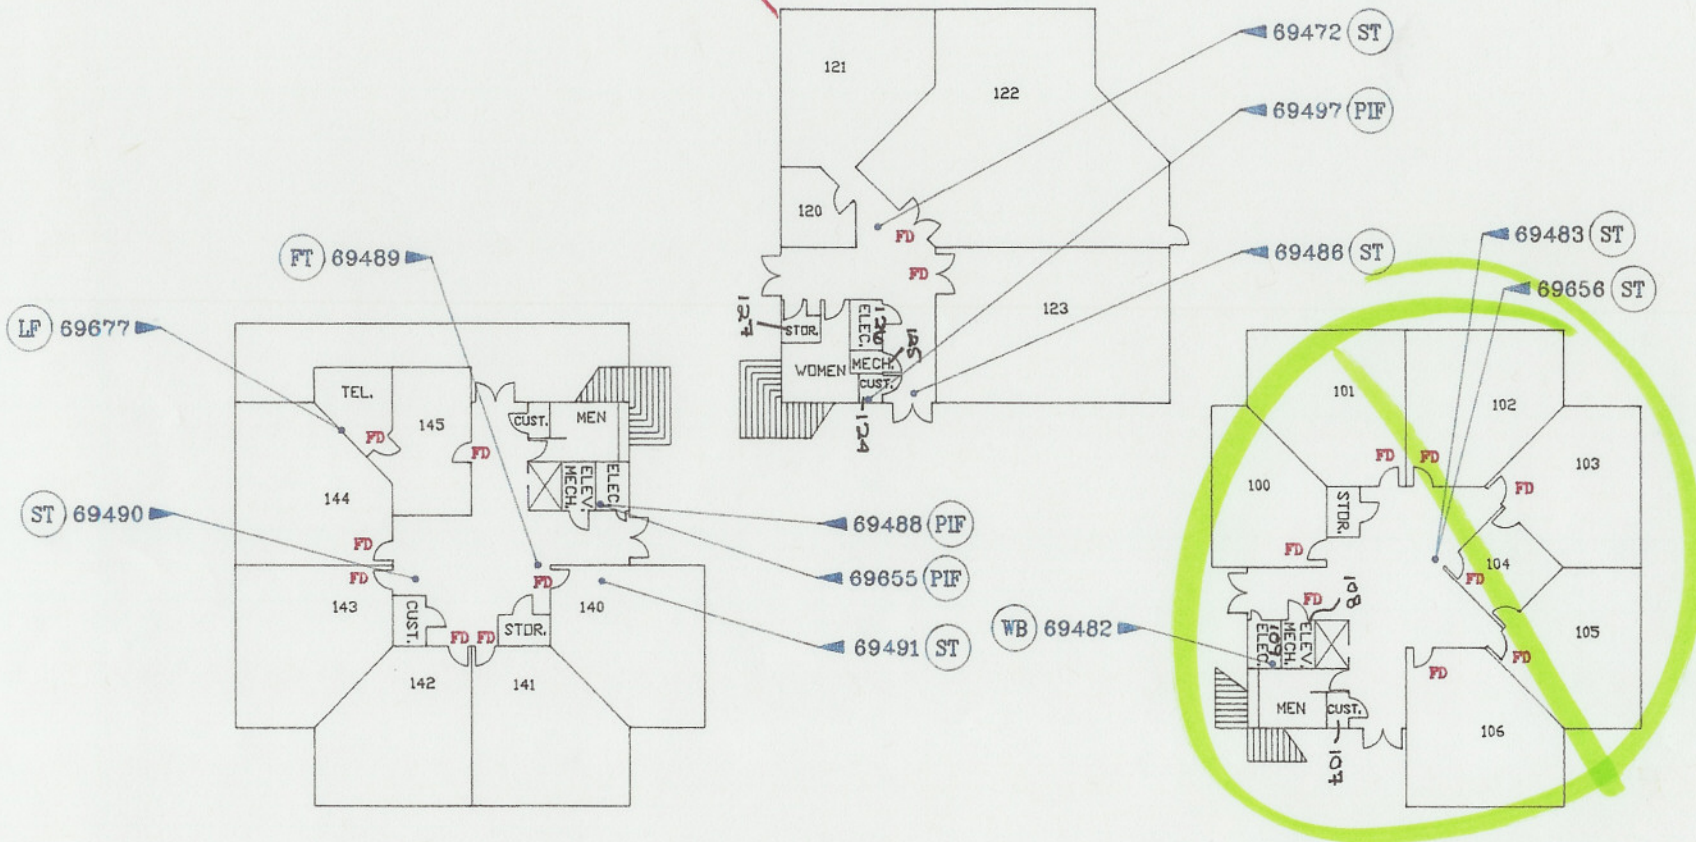

LEGEND

MATH PAVILION

FIRST FLOOR

SOCIAL SCIENCE PAVILION

Demolished 2004 MDR

- (FT) FLOOR TILE
- (PIF) PIPE FITTING INSULATION
- (ST) SUSPENDED CEILING TILES
- (WB) WALL BOARD
- (LF) LOOSE FILL INSULATION
- FD FIRE DOOR (ASSUMED TO CONTAIN ASBESTOS)




SCALE: 1" = 30'

DYNAMAC CORPORATION	MONTGOMERY COLLEGE TAKOMA PARK CAMPUS ASBESTOS INVENTORY
APPROVED:	SAMPLE LOCATIONS BUILDING: MATH, NURSING & SOCIAL SCIENCE PAVILION
DATE: 03/15/91	DRAWING NO.: MNS-1S

- FLOOR TILE REMOVED &
REPLACED 7/18/99
(MASTIC REMAINS UNDER
NEW FT & MASTIC)

FLOOR TILE
REMOVED/REPLACED
6/24/94
(MASTIC REMAINS
UNDER NEW FLOOR
TILE AND MASTIC)

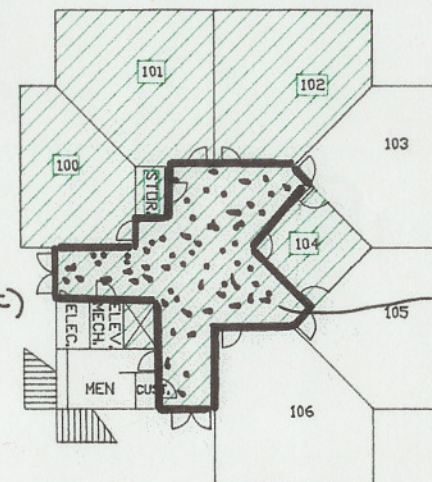

FLOOR TILE
- REMOVED / REPLACE
3/25/94
(MASTIC REMAINS)

[illegible]


DYNAMAC
CORPORATION

MONTGOMERY COLLEGE
TAKOMA PARK CAMPUS
ASBESTOS INVENTORY

SAMPLE LOCATIONS
BUILDING: MATH, NURSING &
SOCIAL SCIENCE PAVILION

DRAWING NO.: MNS-1FT

NURSING PAVILION

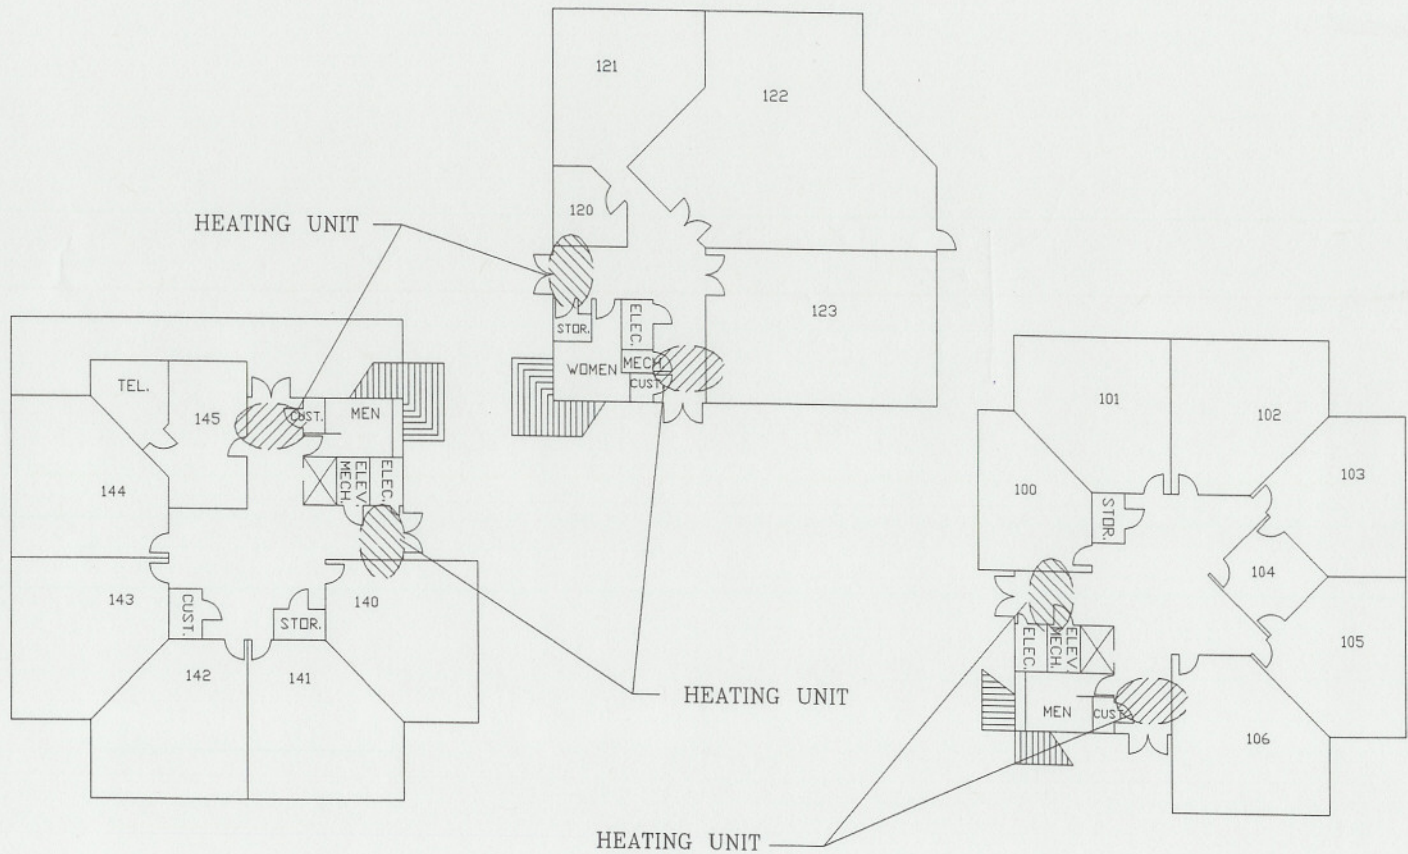

MATH PAVILION

SOCIAL SCIENCE PAVILION

FIRST FLOOR

AREAS POSITIVE FOR THERMAL SYSTEM INSULATION BOARD
INSIDE CEILING MOUNTED HEATING UNITS.



SCALE: 1" = 30'

DYNAMAC
CORPORATION

MONTGOMERY COLLEGE
TAKOMA PARK CAMPUS
ASBESTOS INVENTORY




APPROVED:

SAMPLE LOCATIONS
BUILDING: MATH, NURSING &
SOCIAL SCIENCE PAVILION

DATE: 04/16/97

DRAWING NO.: MSN-TS1

NURSING PAVILION

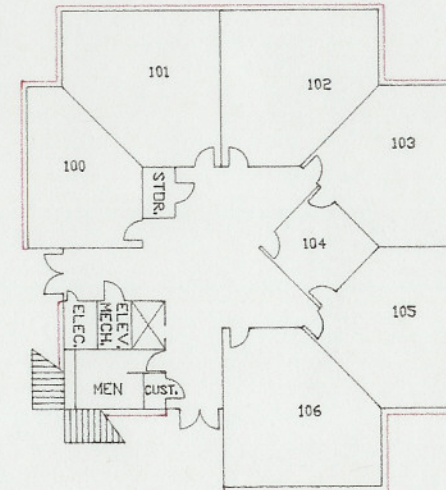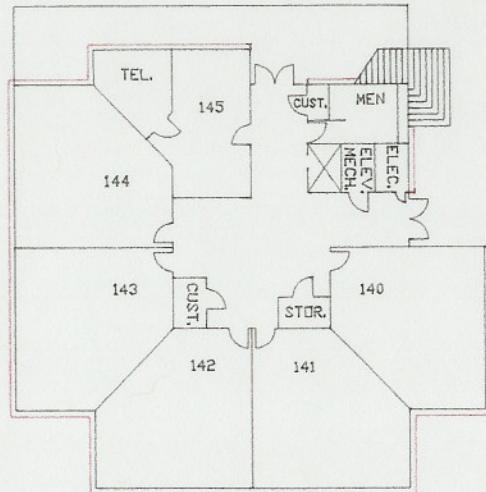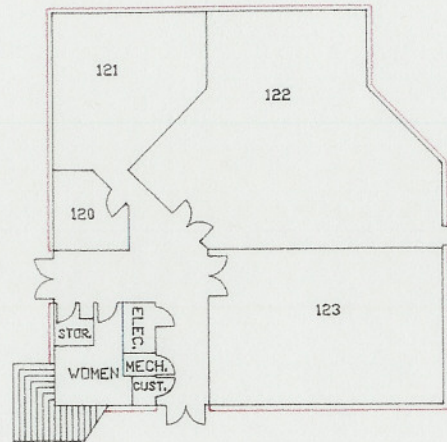

MATH PAVILION

SOCIAL SCIENCE PAVILION

FIRST FLOOR

ALL EXTERIOR WALLS COVERED WITH TRANSITE PANELS
(ASSUMED ACBM)



SCALE: 1" = 30'

DYNAMAC
CORPORATION

APPROVED:


DATE: 03/15/91

MONTGOMERY COLLEGE
TAKOMA PARK CAMPUS
ASBESTOS INVENTORY

SAMPLE LOCATIONS
BUILDING: MATH, NURSING &
SOCIAL SCIENCE PAVILION

DRAWING NO.: MNS-E1

NURSING PAVILION

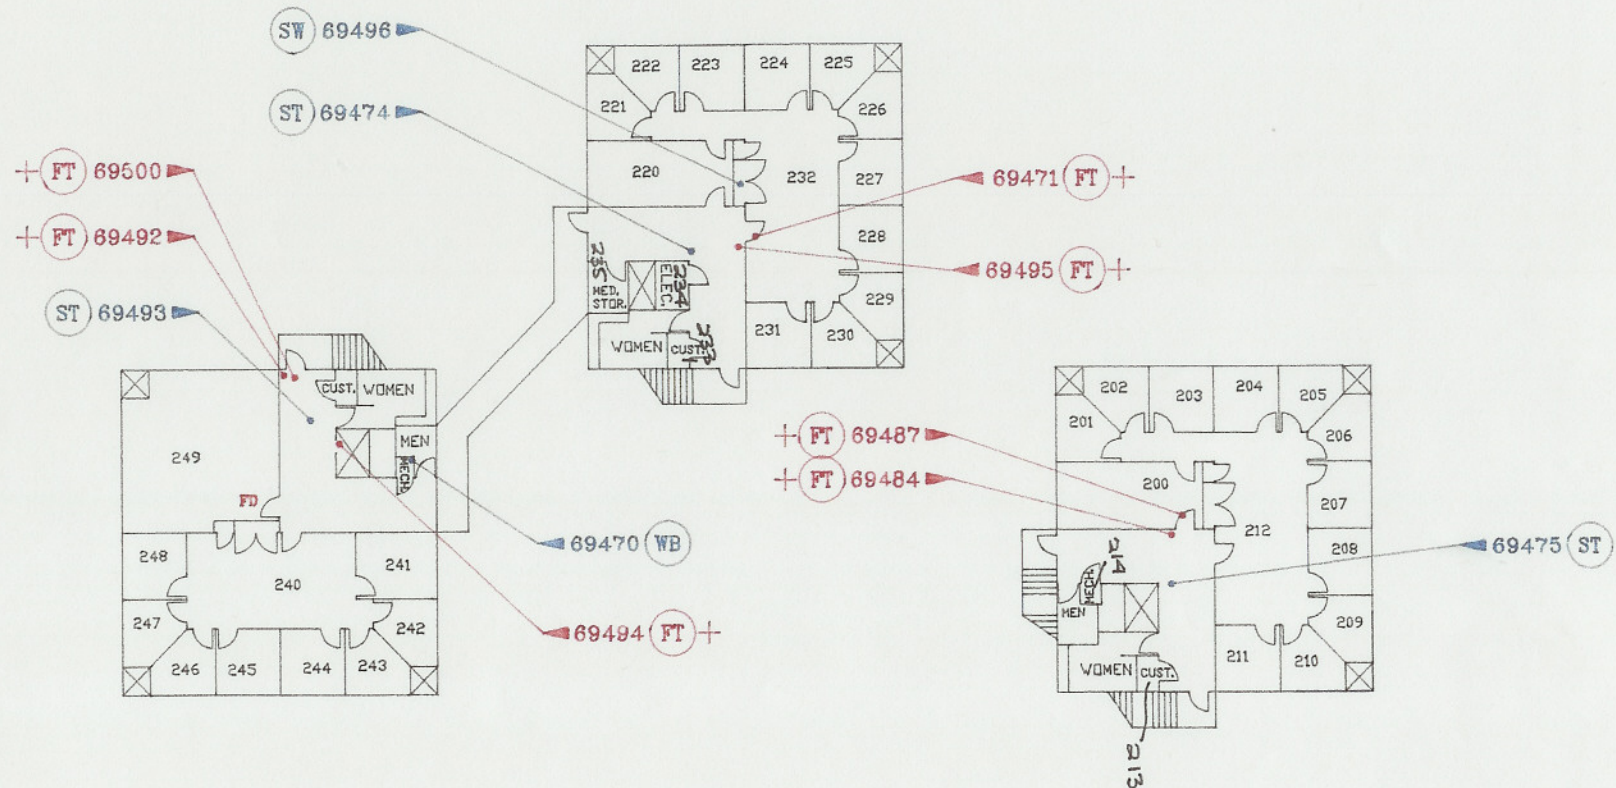

LEGEND

MATH PAVILION

SOCIAL SCIENCE PAVILION

SECOND FLOOR

- (FT) FLOOR TILE
- (ST) SUSPENDED CEILING TILES
- (SW) SMOOTH WALL
- (WB) WALL BOARD
- (+) DENOTES POSITIVE RESULTS
- FD FIRE DOOR (ASSUMED TO CONTAIN ASBESTOS)



SCALE: 1" = 30'

DYNAMAC
CORPORATION

MONTGOMERY COLLEGE
TAKOMA PARK CAMPUS
ASBESTOS INVENTORY

APPROVED:


SAMPLE LOCATIONS
BUILDING: MATH, NURSING & SOCIAL SCIENCE PAVILION

DATE: 03/15/91


DRAWING NO.: MNS-2S

NURSING PAVILION

FLOOR TILE REMOVED 5/6/94
(OLD MASTIC REMAINS)

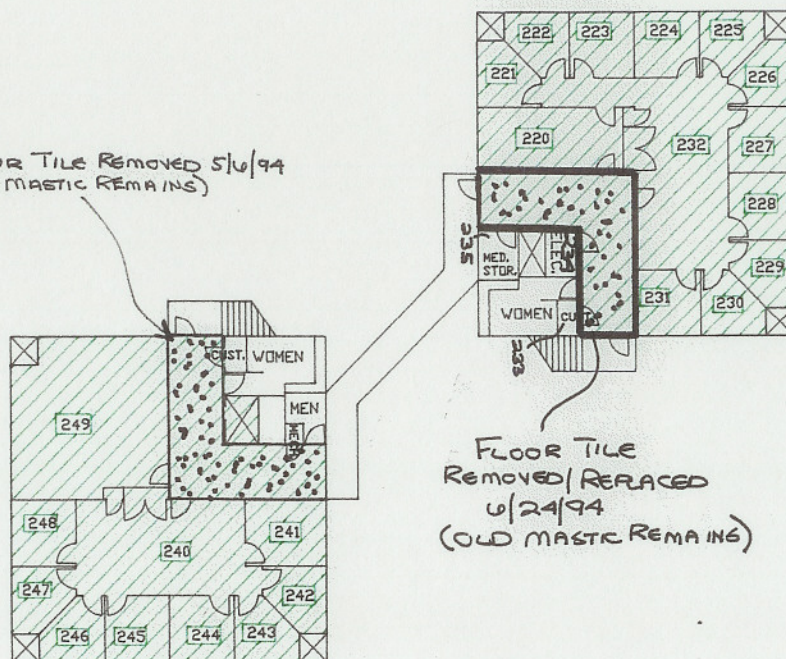

FLOOR TILE
REMOVED/REPLACED
6/24/94
(OLD MASTIC REMAINS)

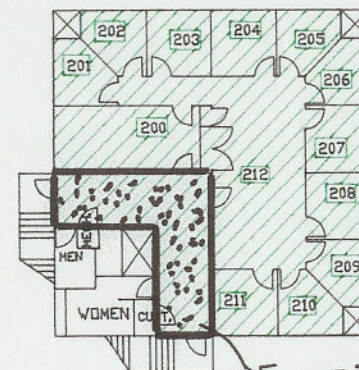

FLOOR TILE REMOVED/REPLACED
3/25/94
(OLD MASTIC REMAINS)

MATH PAVILION

SOCIAL SCIENCE PAVILION

SECOND FLOOR
AREAS POSITIVE FOR FLOOR TILE
AND MASTIC (ASSUMED)



SCALE: 1" = 30'

**DYNAMAC
CORPORATION**

APPROVED:


DATE: 03/15/91

MONTGOMERY COLLEGE
TAKOMA PARK CAMPUS
ASBESTOS INVENTORY

SAMPLE LOCATIONS
BUILDING: MATH, NURSING &
SOCIAL SCIENCE PAVILION

DRAWING NO.: MNS-2FT

NURSING PAVILION

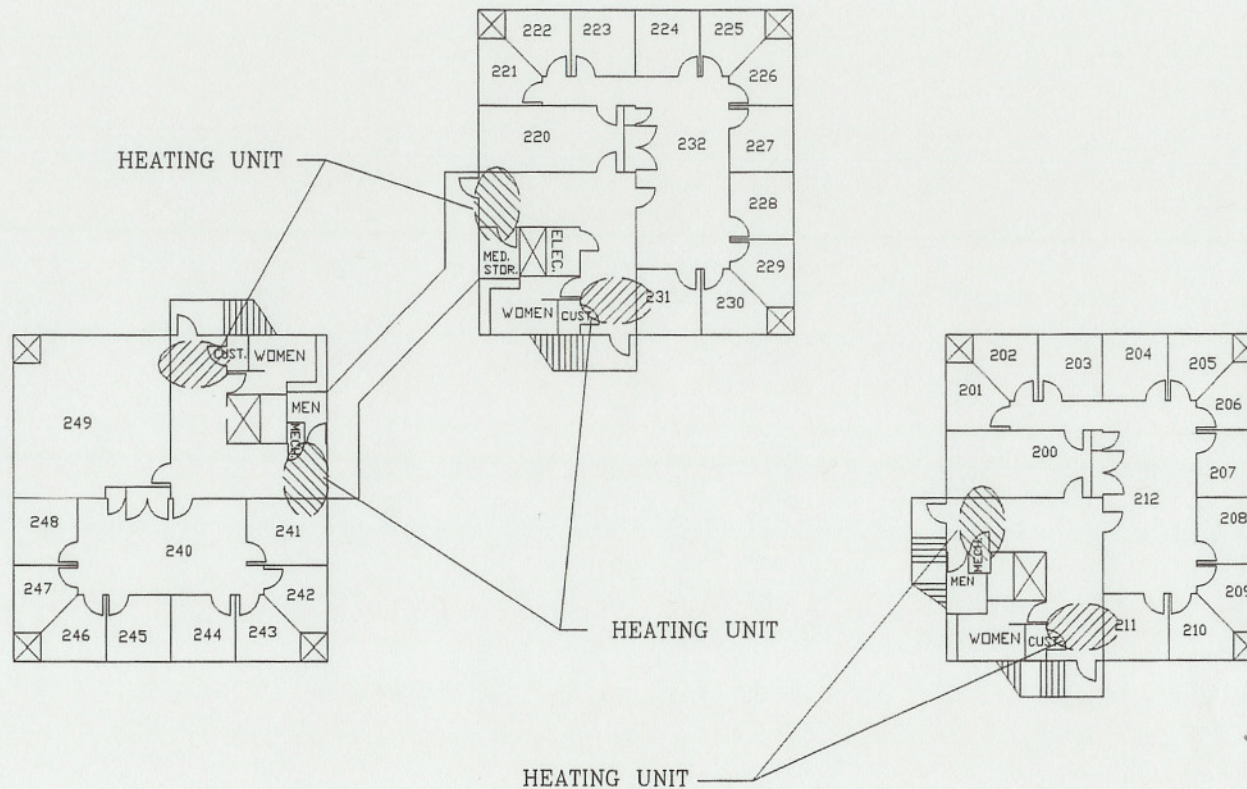

MATH PAVILION

SOCIAL SCIENCE PAVILION

SECOND FLOOR

AREAS POSITIVE FOR THERMAL SYSTEM INSULATION BOARD
INSIDE CEILING MOUNTED HEATING UNITS.



SCALE: 1" = 30'

DYNAMAC
CORPORATION

APPROVED:



MONTGOMERY COLLEGE
TAKOMA PARK CAMPUS
ASBESTOS INVENTORY

SAMPLE LOCATIONS
BUILDING: MATH, NURSING &
SOCIAL SCIENCE PAVILION

DATE: 04/16/97

DRAWING NO.: MSN-TS2

NURSING PAVILION

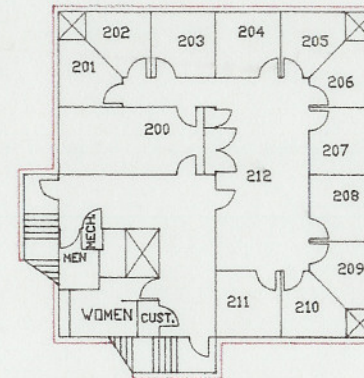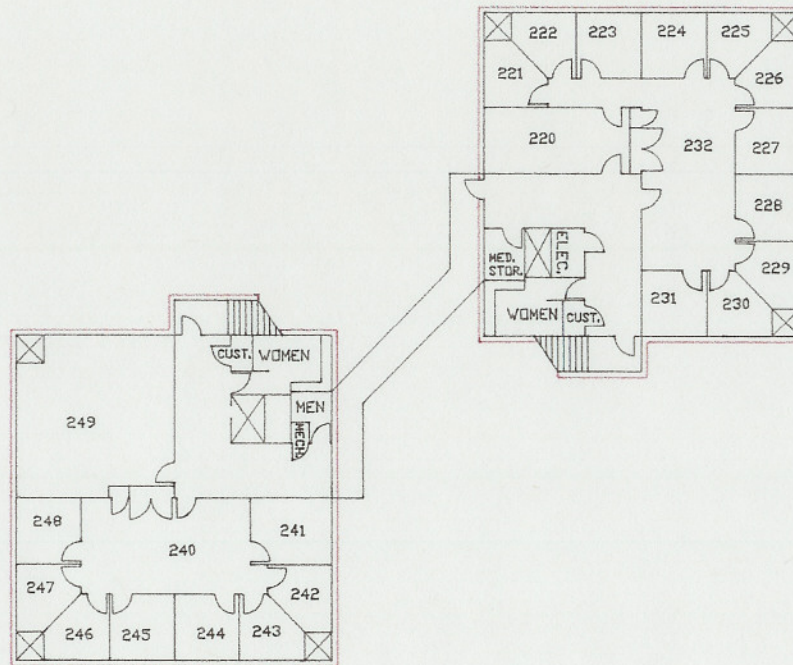

MATH PAVILION

SOCIAL SCIENCE PAVILION

SECOND FLOOR

ALL EXTERIOR WALLS COVERED WITH TRANSITE PANELS
(ASSUMED ACBM)



SCALE: 1" = 30'

DYNAMAC
CORPORATION

APPROVED:

MONTGOMERY COLLEGE
TAKOMA PARK CAMPUS
ASBESTOS INVENTORY

SAMPLE LOCATIONS
BUILDING: MATH, NURSING &
SOCIAL SCIENCE PAVILION

DATE: 03/15/91

DRAWING NO.: MNS-E2